




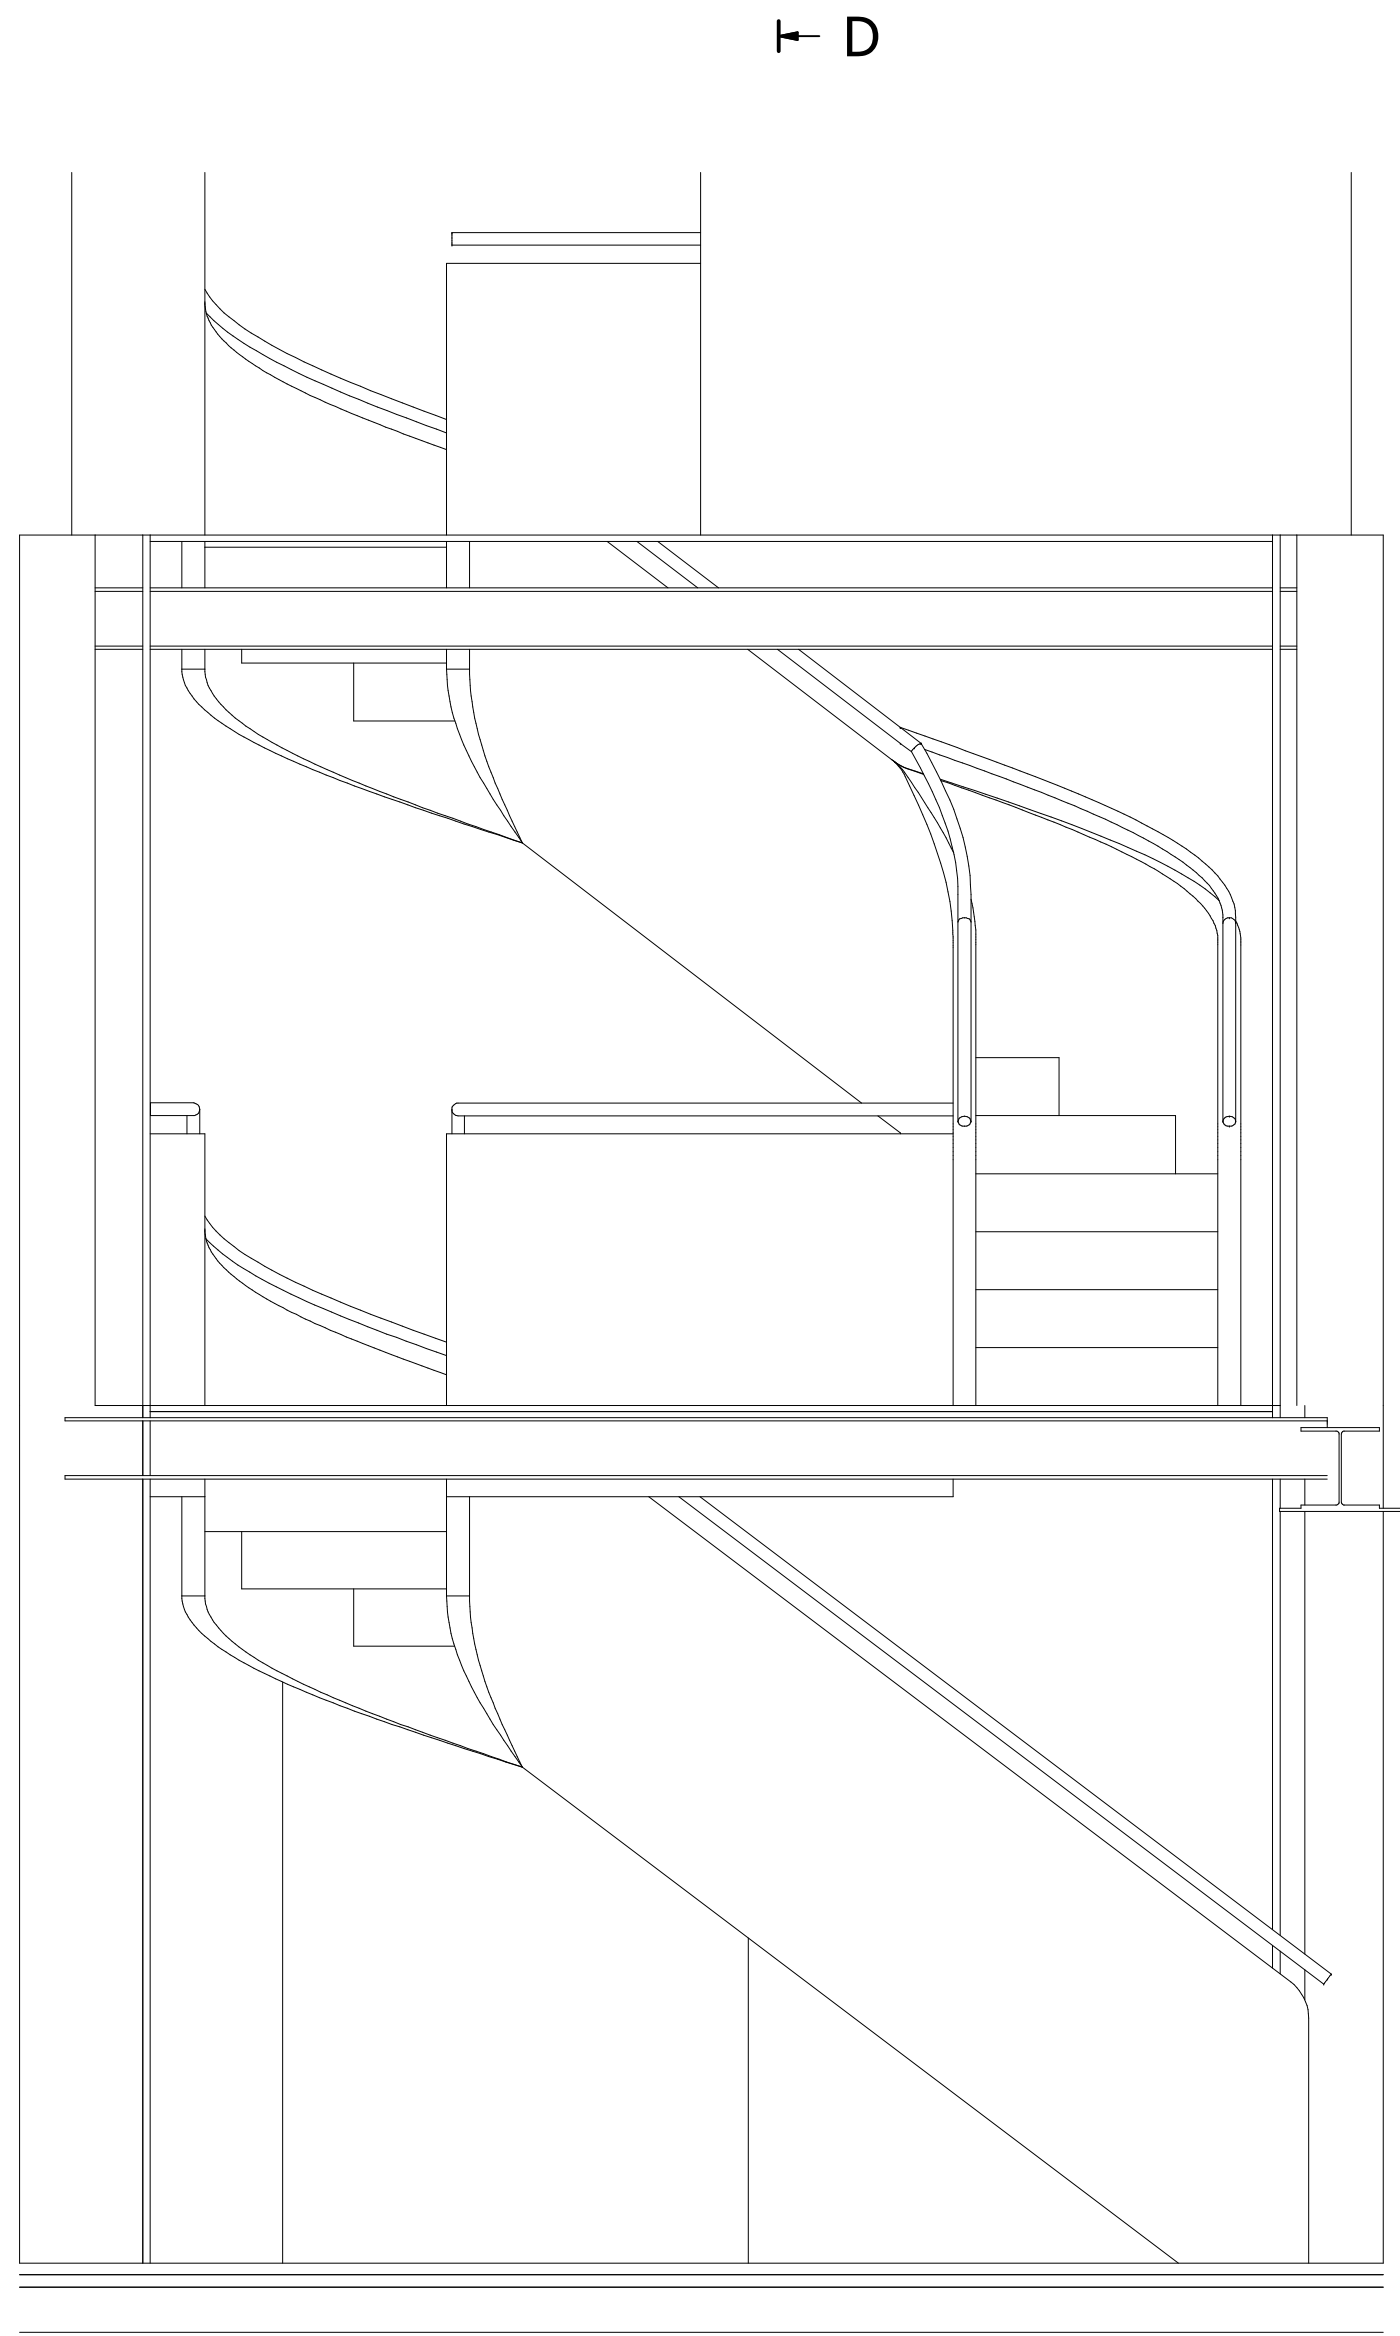


A-A (1 : 25)

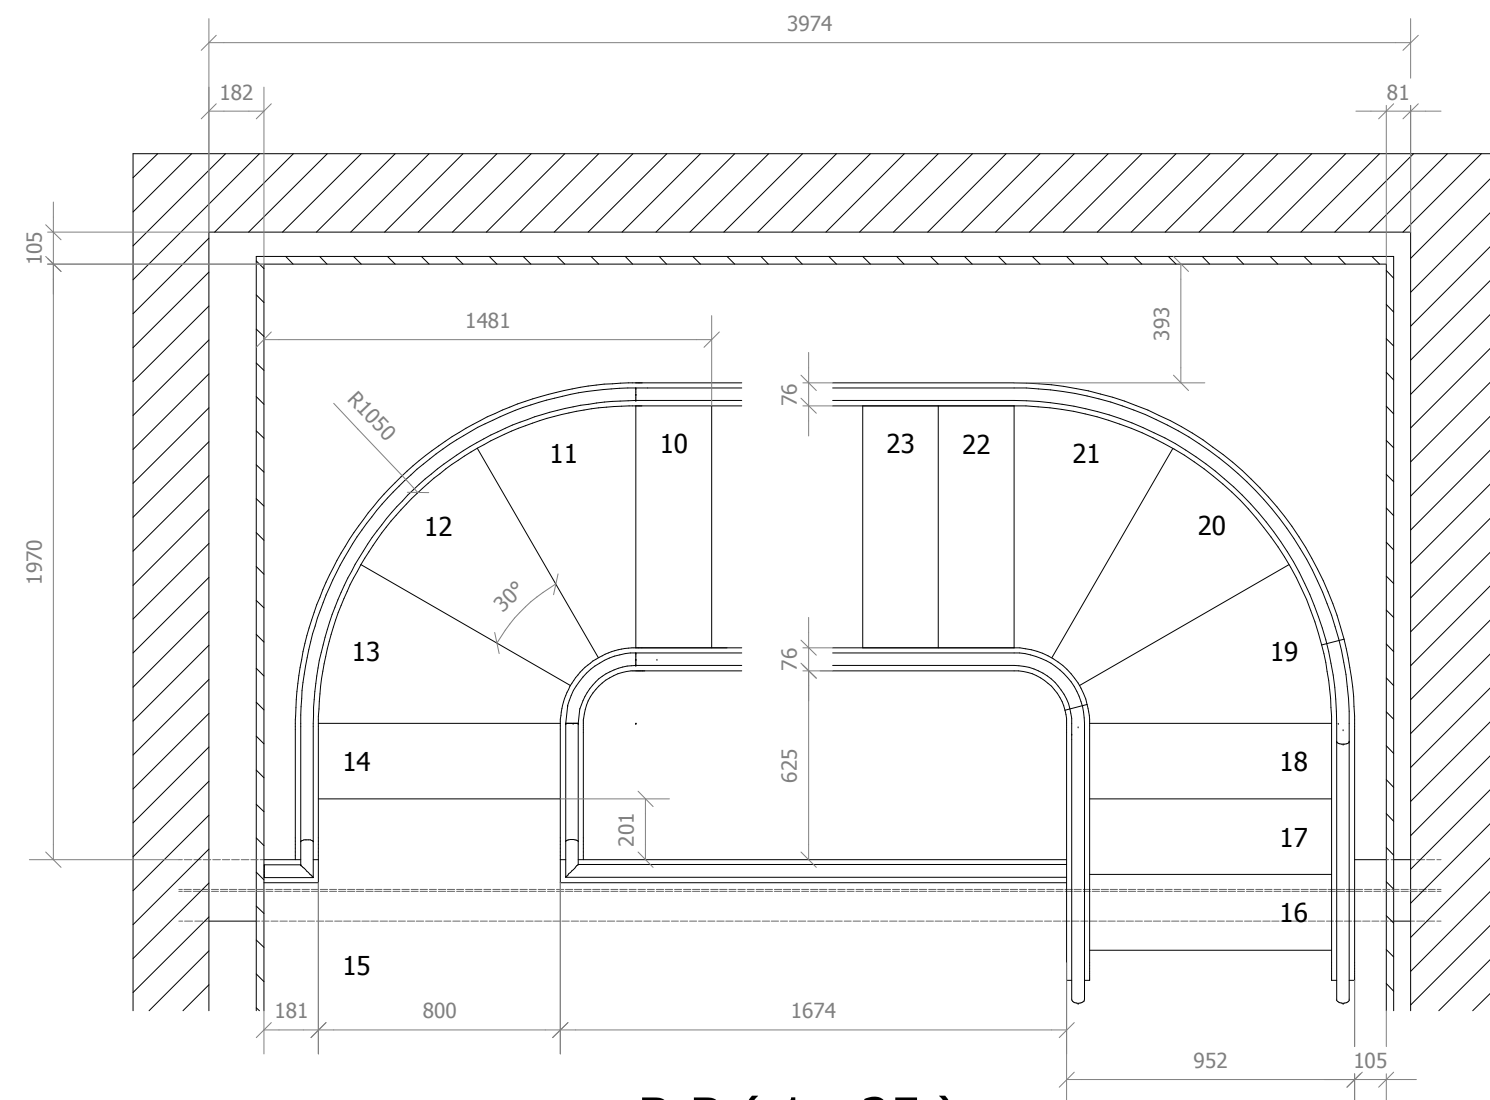



B-B (1 : 25)

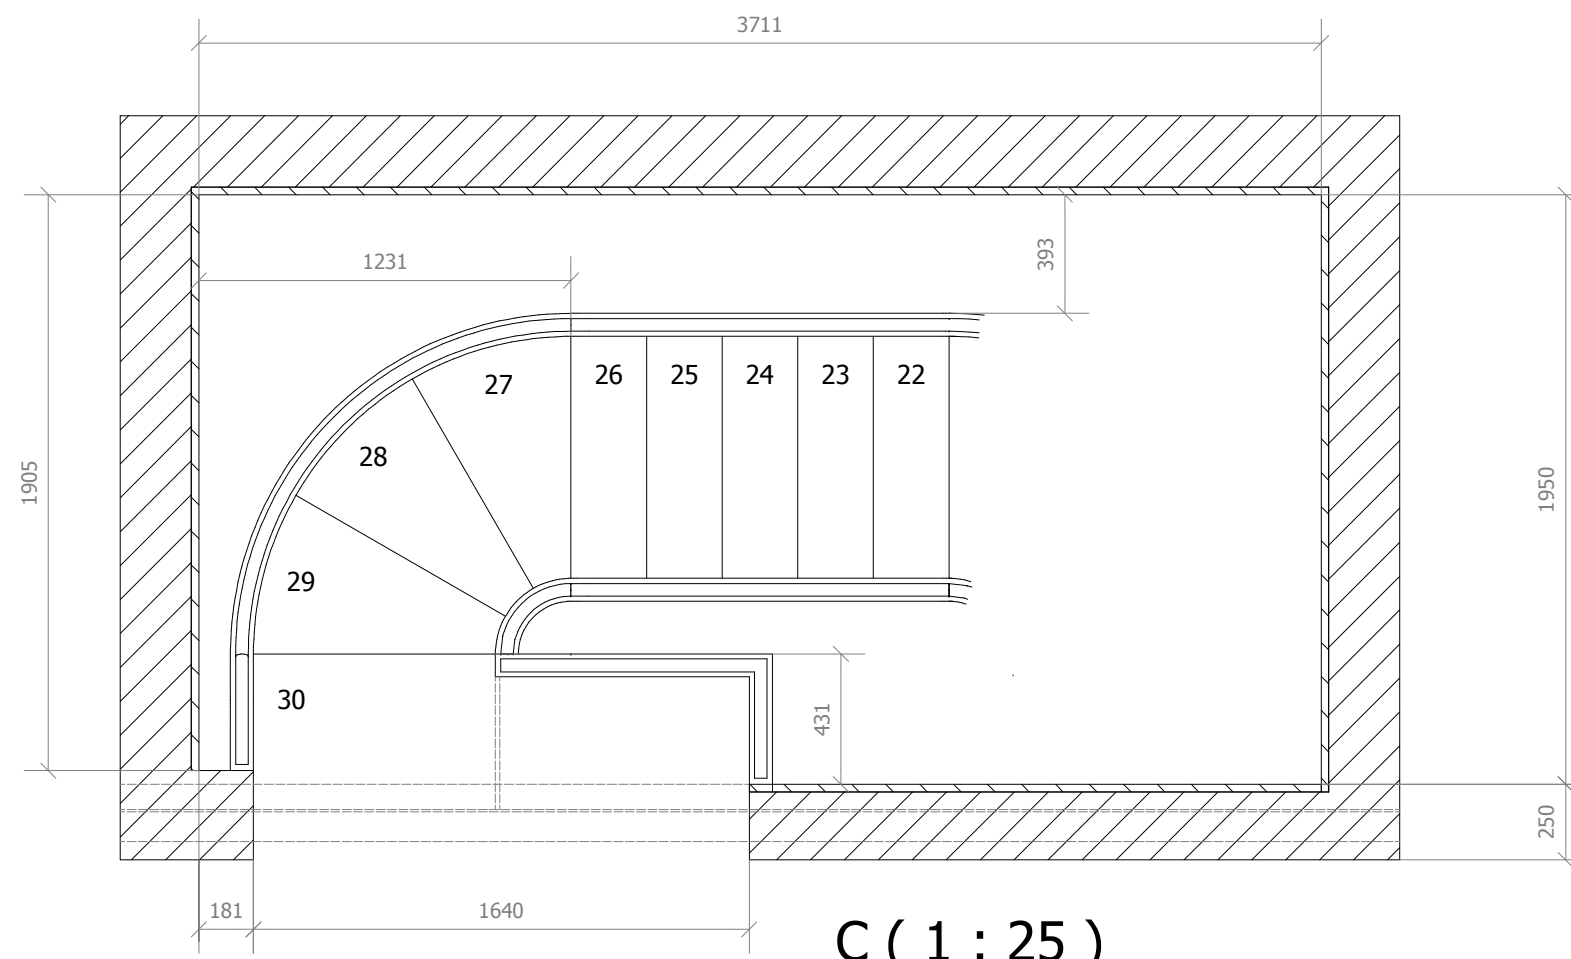


C (1 : 25)

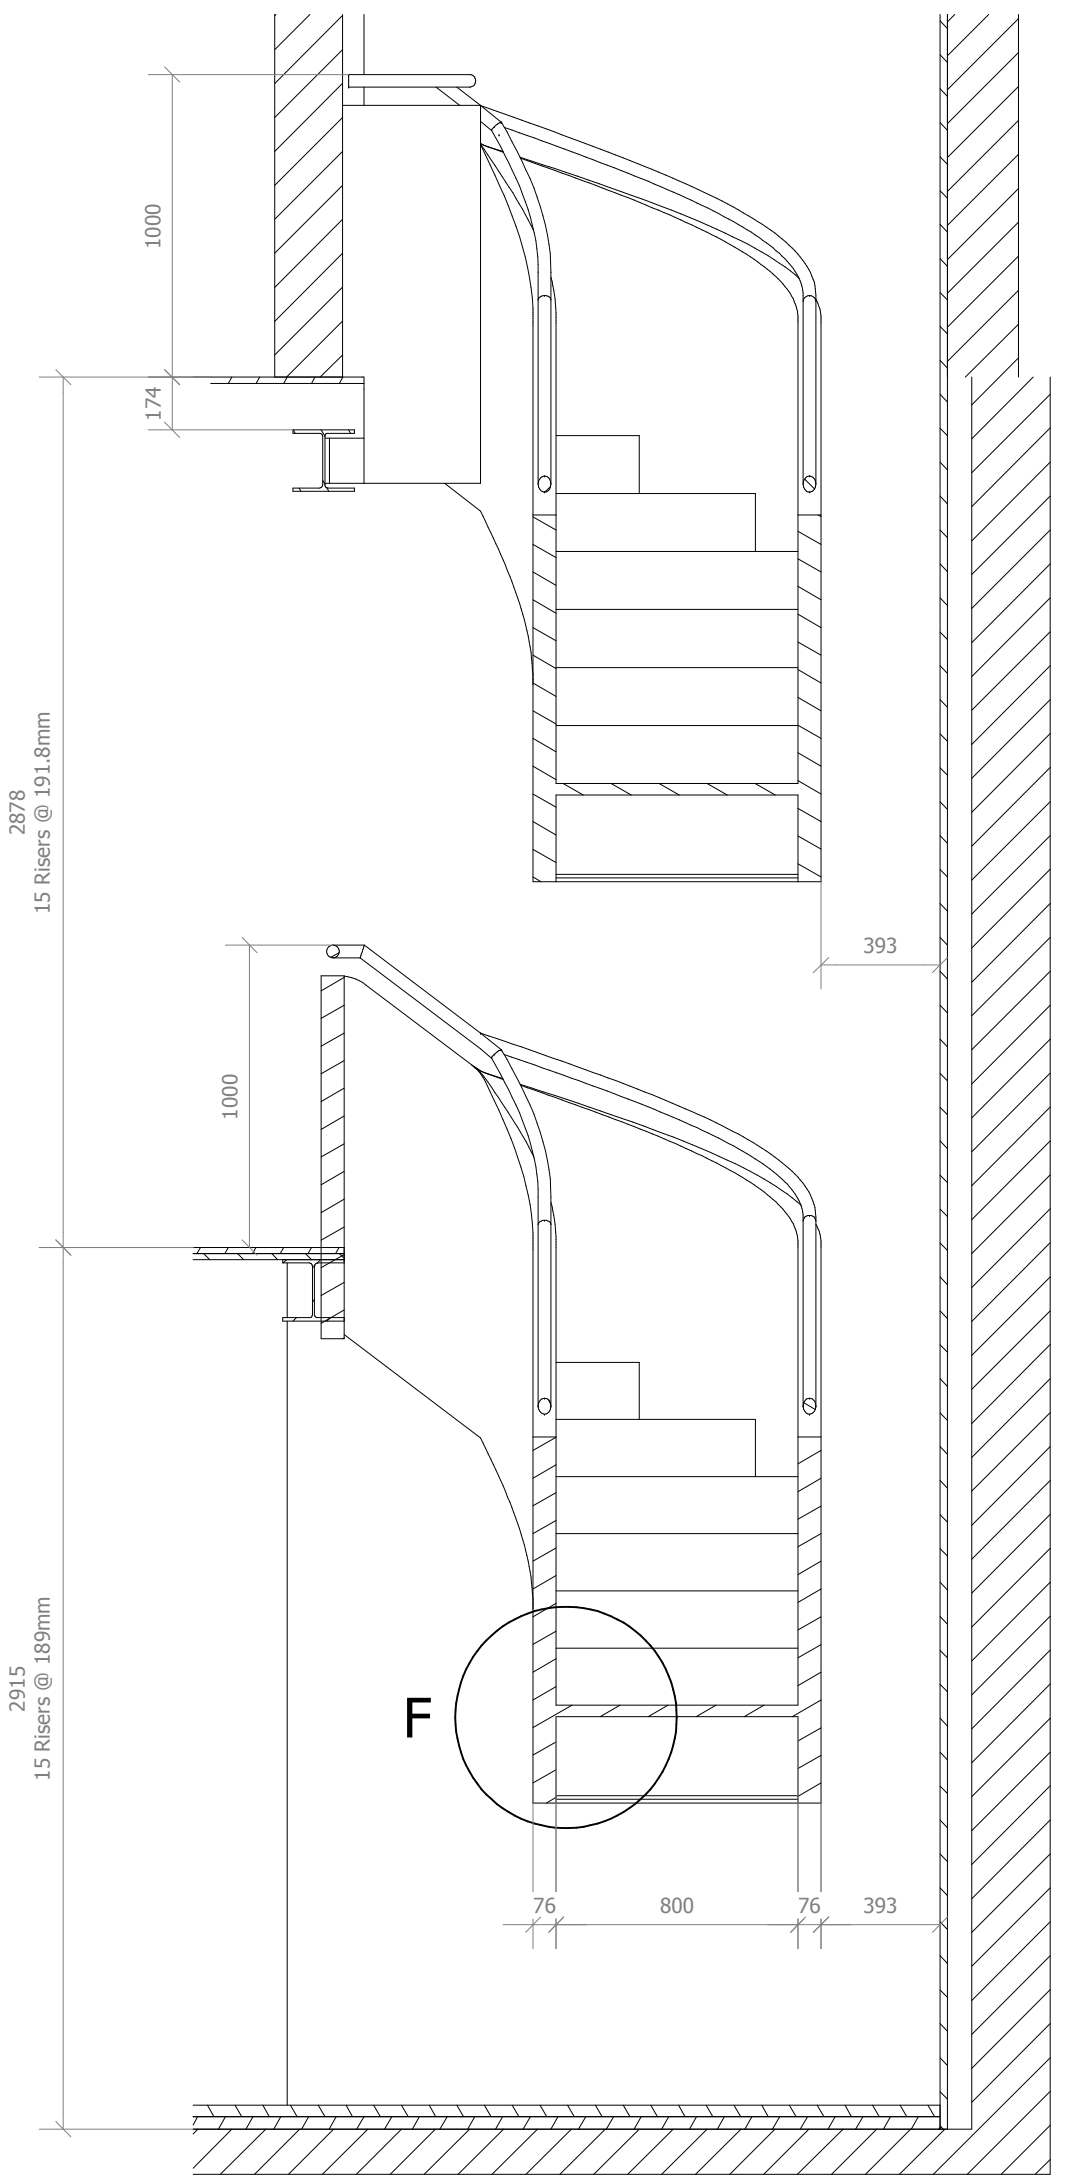

D-D (1 : 25)

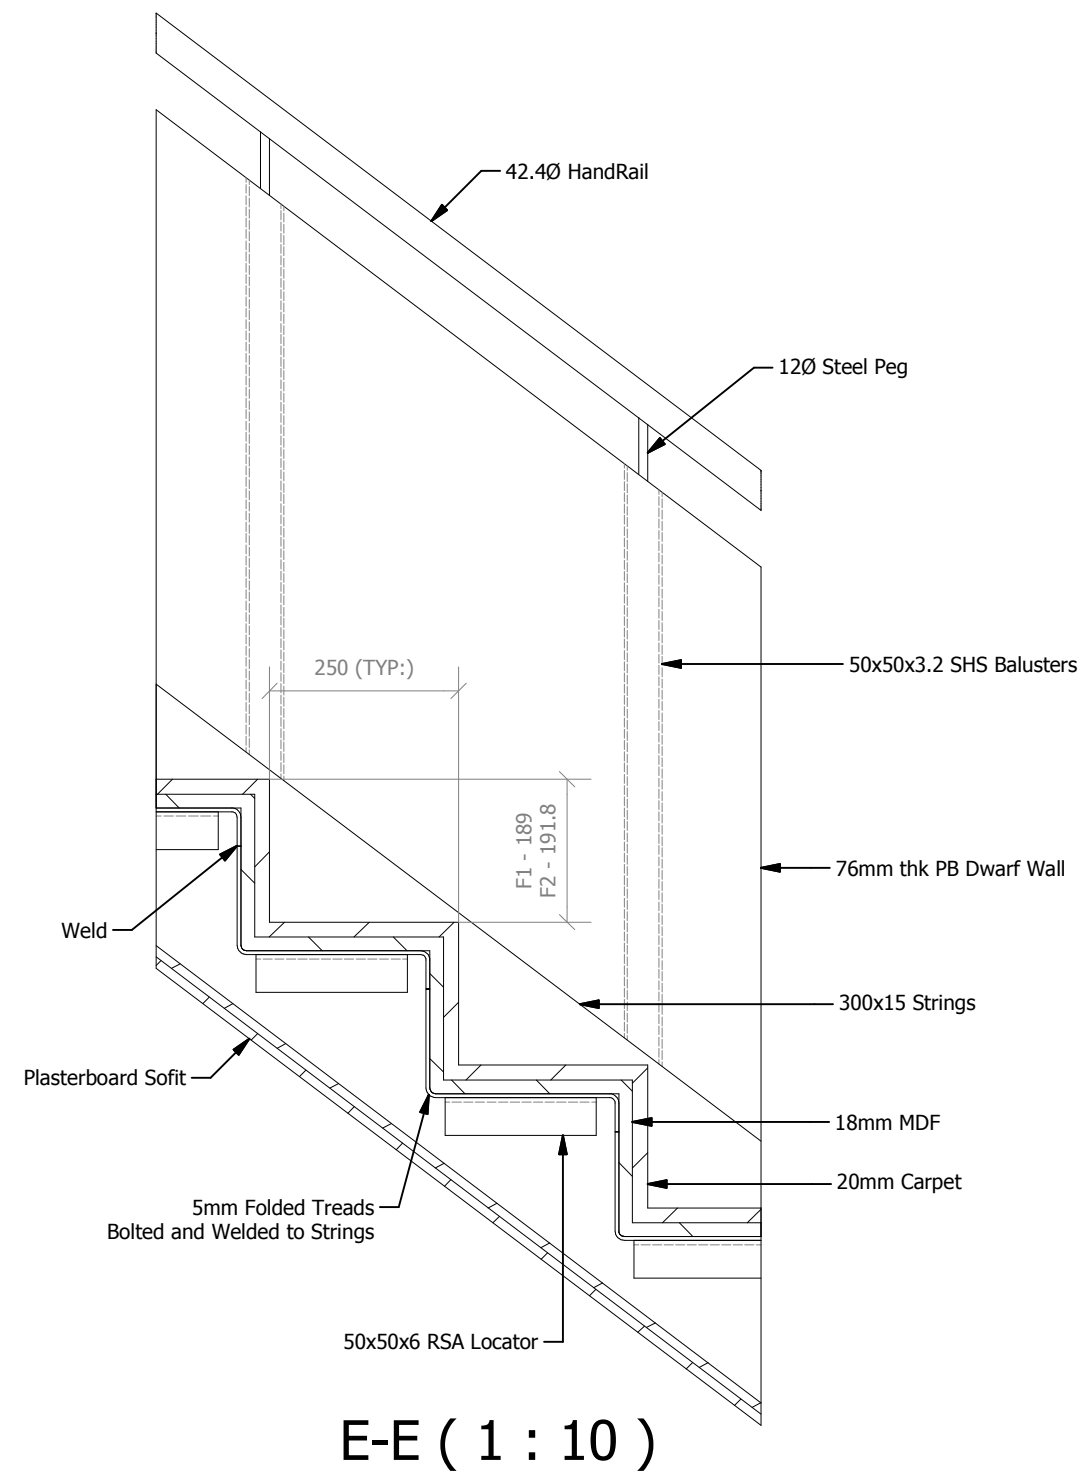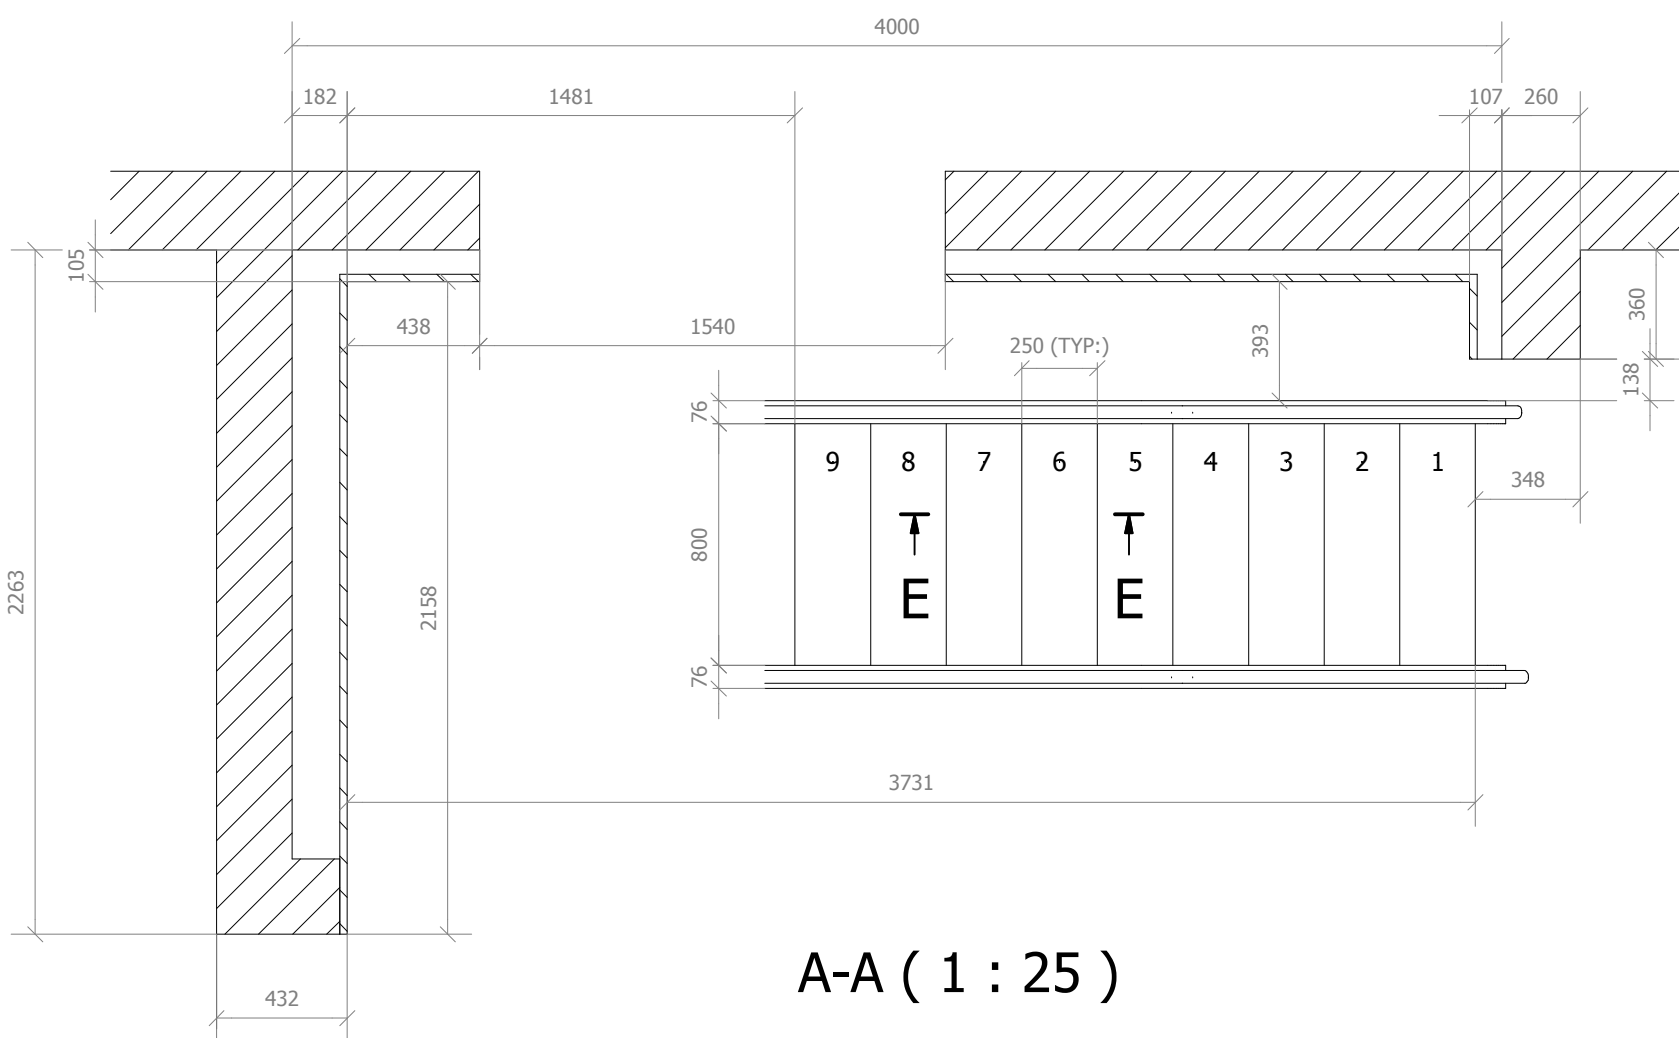

F (1 : 10)

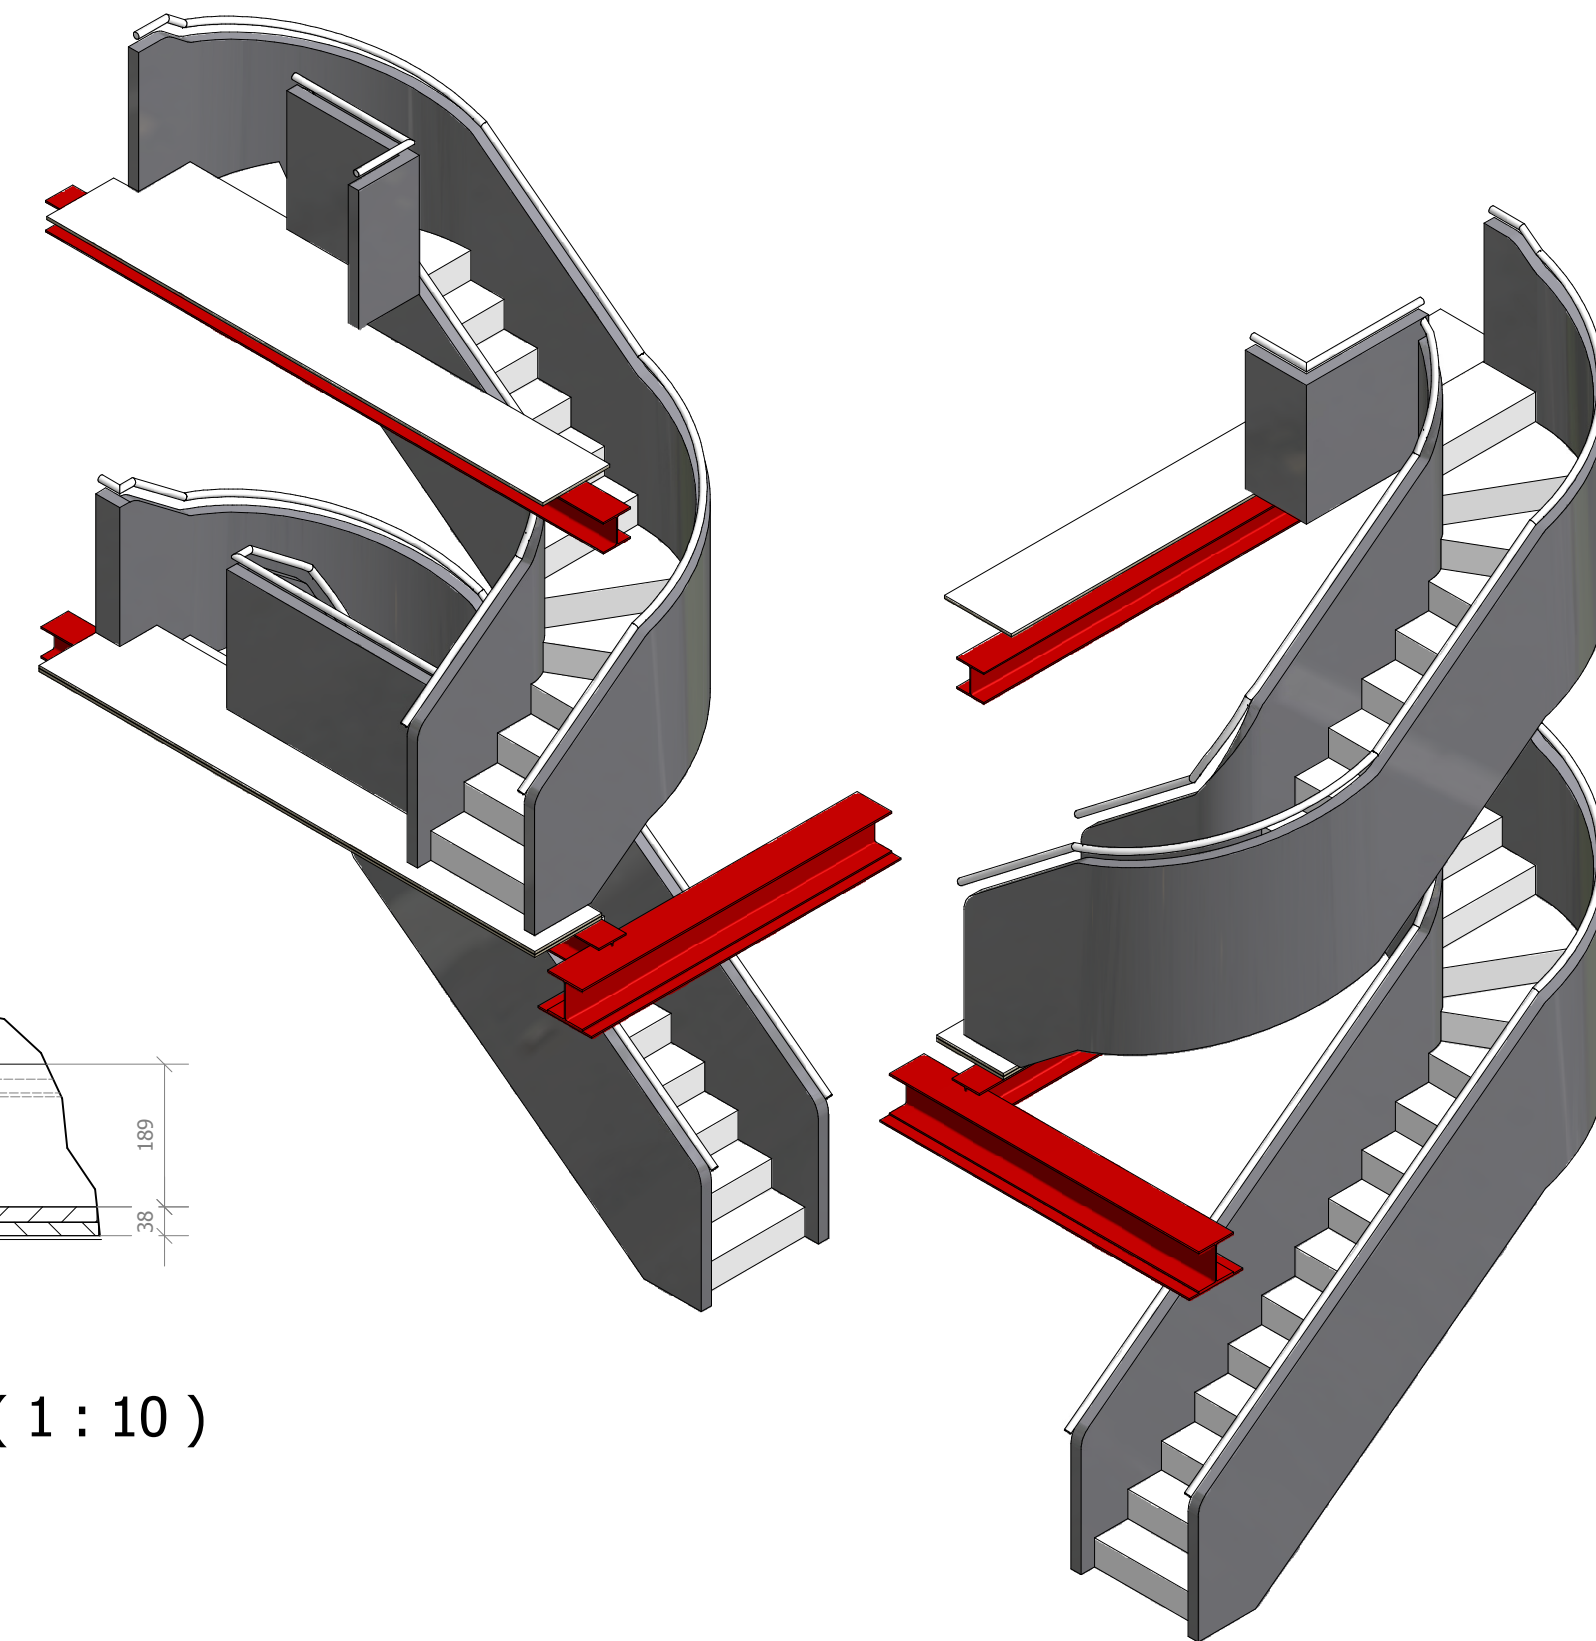

Rev	Description	Date
CONTRACT		
Queen Anne's Gate		
DESCRIPTION		
Proposed Internal Stairs		
SCALE (1:25)@A1		DATE 22/05/12
DRAWN BY Hayden Design		
DM Steelworks Ltd		
PO Box 921 Harrow		
Middlesex HA2 8XN		
Tel: 0208 423 8887		Fax: 0208 723 1380
DRAWING No. 2251/ 1		