



12 11 10 9 8 7 6 5 4 3 2 1


C-C (1 : 25)

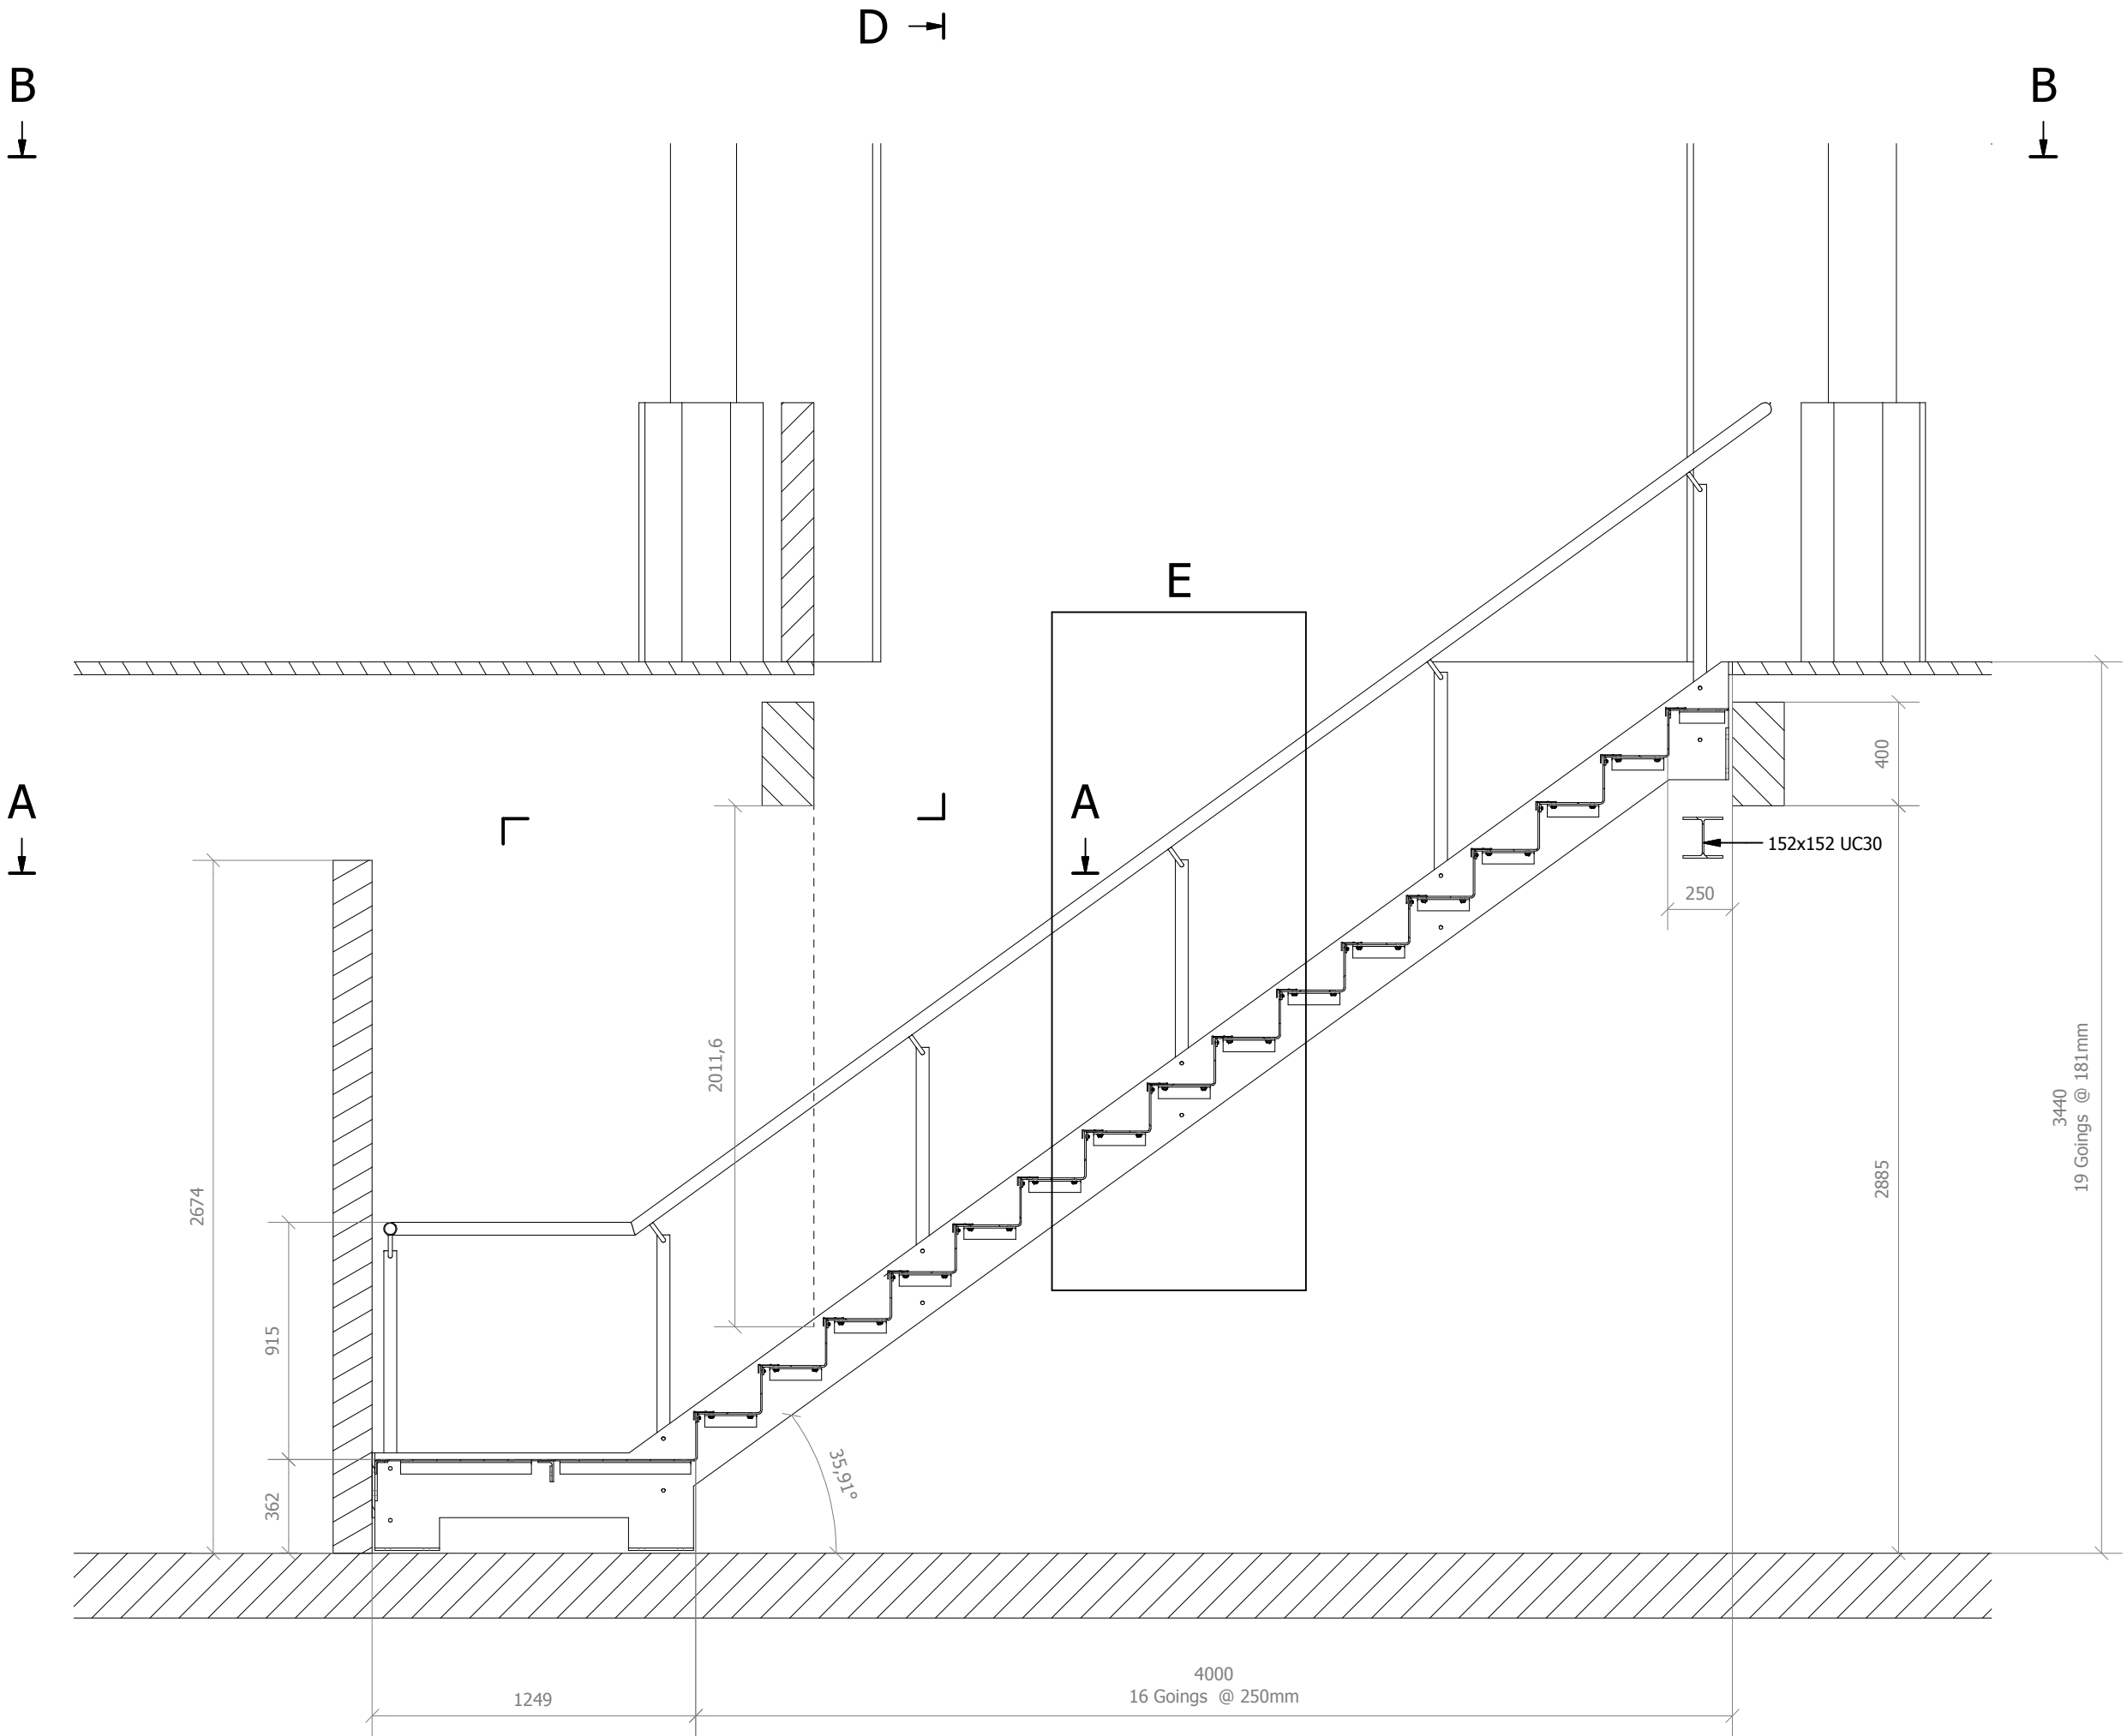

D-D (1 : 25)

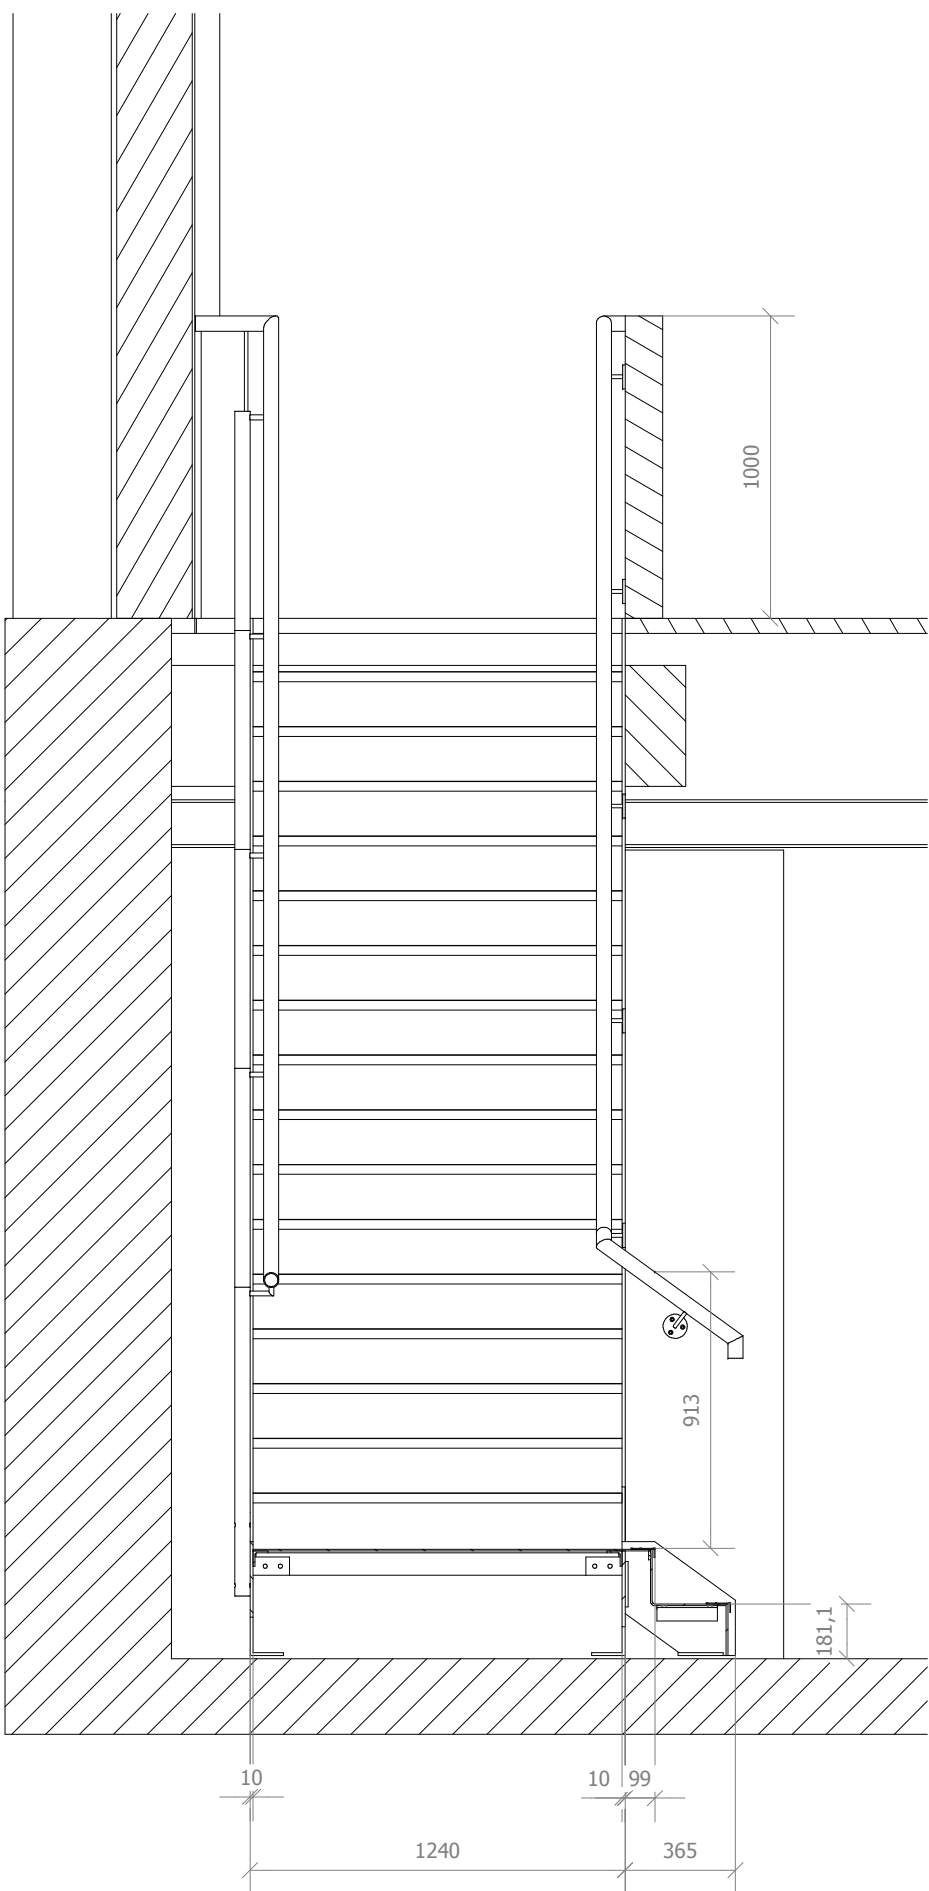


A-A (1 : 25)

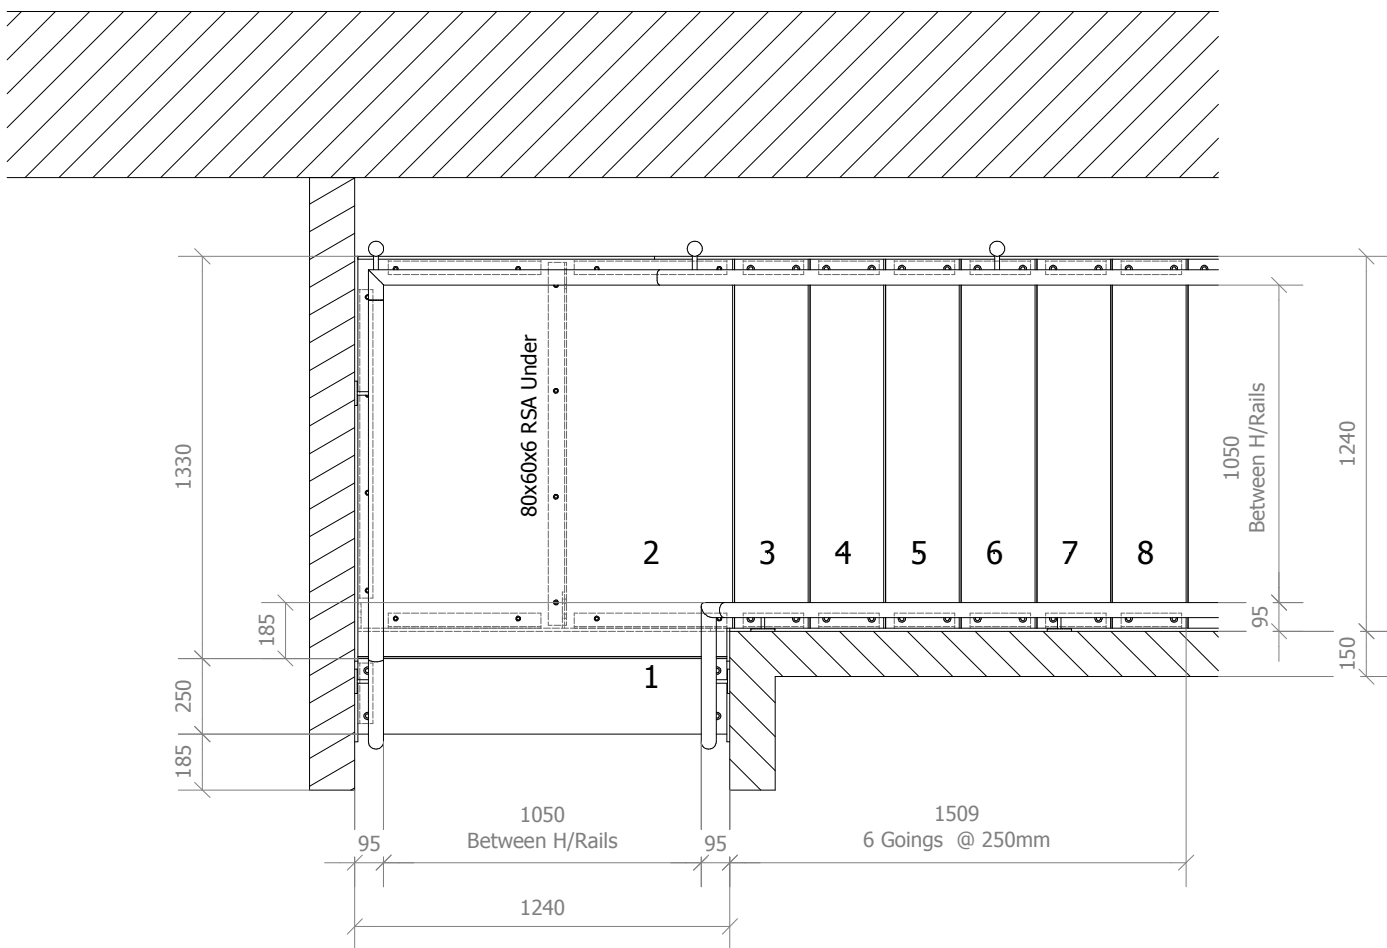


D-H

E (1 : 10)

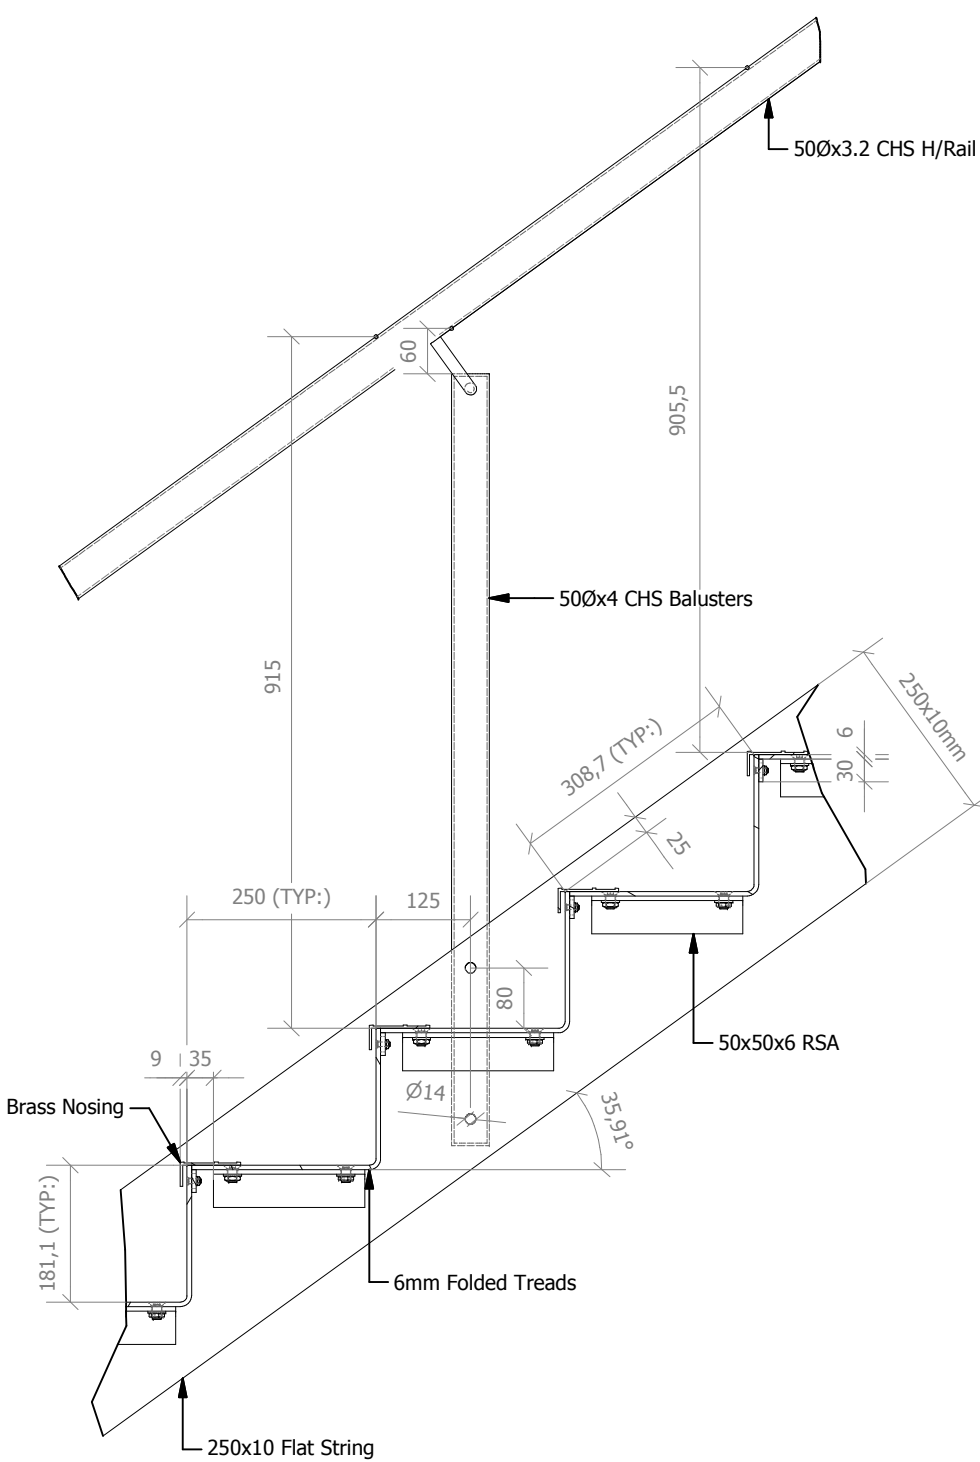

B-B (1 : 25)

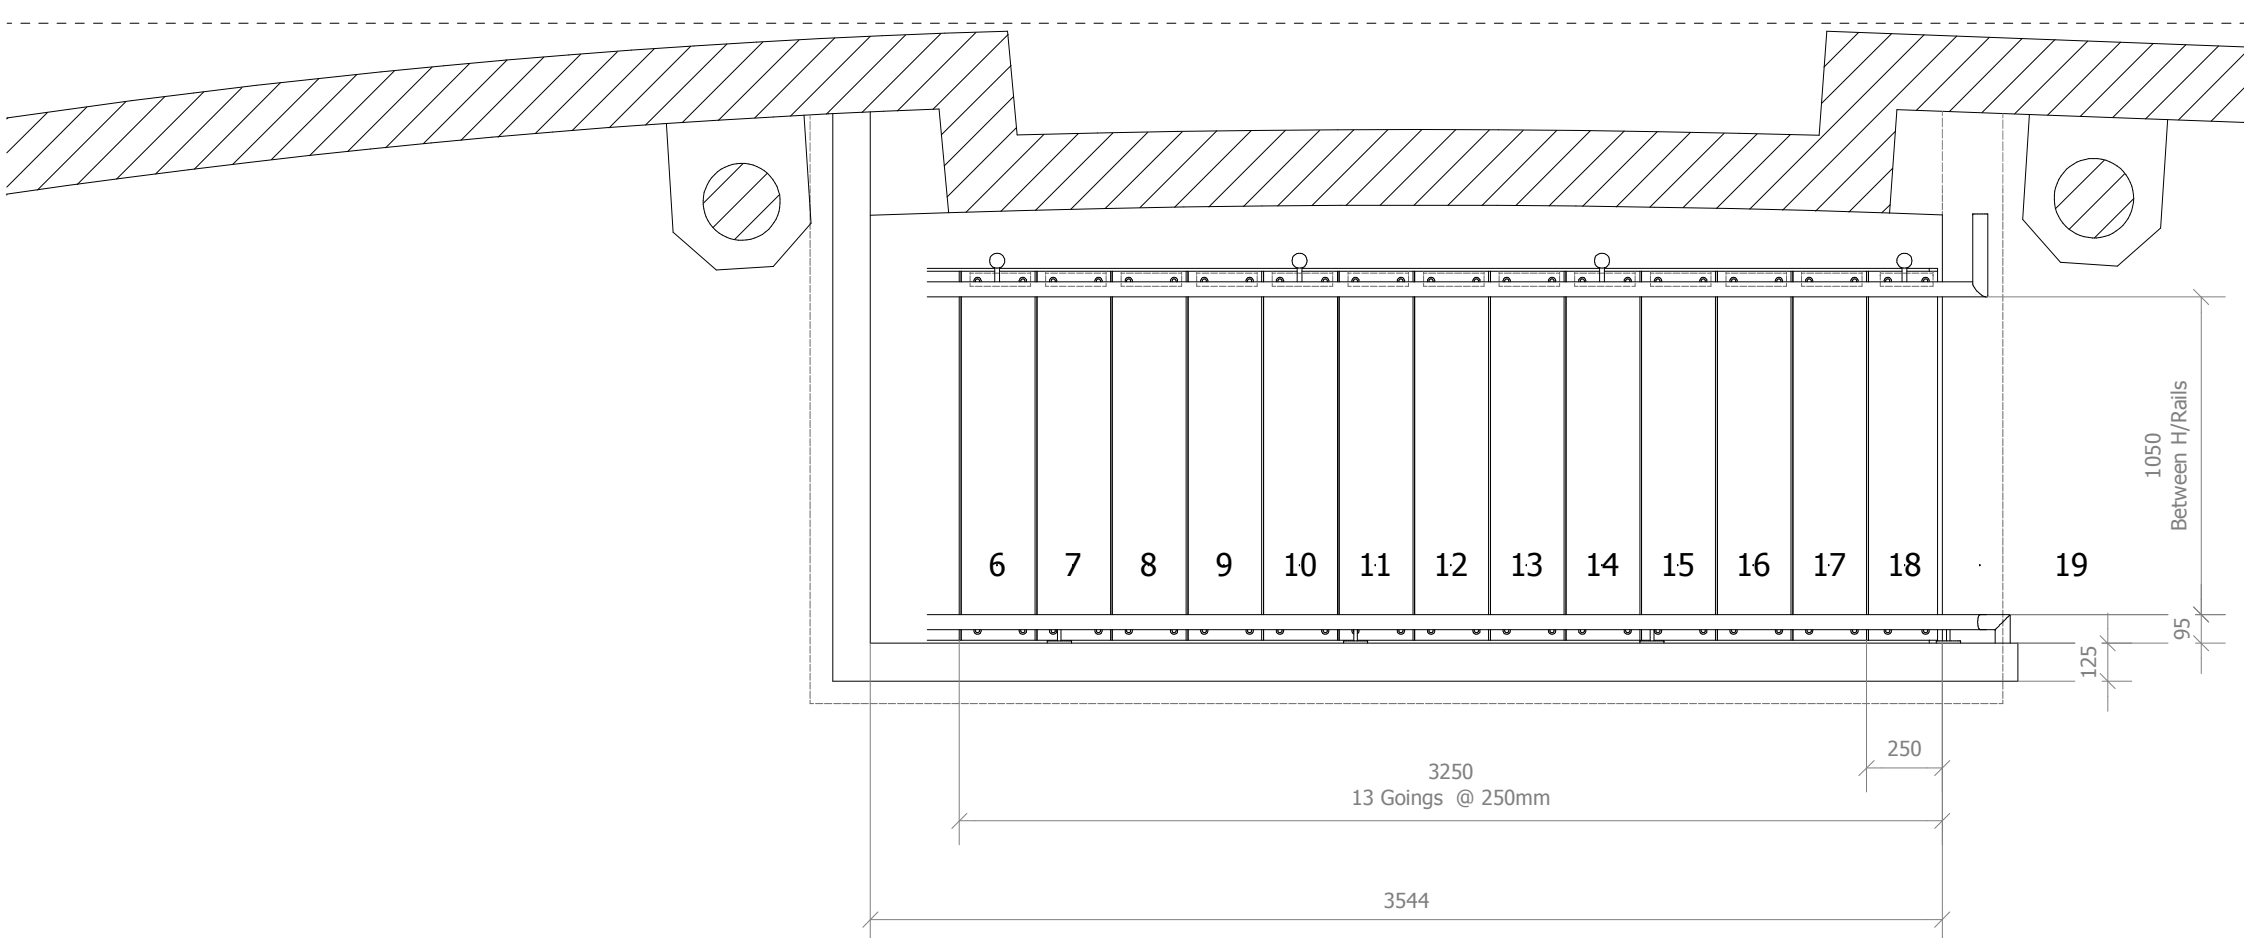

A	Tread Detail Altered, L/Hand Balustrade Removed	10/09/10
B	Tread Detail Altered, L/Hand Balustrade Added, Angle Added	23/09/10
C	Tread Detail Altered back to vertical	23/09/10
D	Tread nosing reduced, Wall Rail Brackets added	29/09/10
E	Tread Detail Altered, Nosing added, Bolts to treads added	01/10/10
F	HandRail Moved Inwards, Baluster Size increased	04/10/10

Rev	Description	Date
-----	-------------	------

CONTRACT		
St Pancras, Celebrity Stair		

DESCRIPTION		
Proposed Internal Stair		

SCALE	(1:25)&(1:10)	DATE	13/08/10
-------	---------------	------	----------

DRAWN BY	Hayden Design
----------	---------------

DM Steelworks Ltd	
PO Box 921 Harrow	
Middlesex HA2 8XN	
Tel: 0208 423 8887	Fax: 0208 723 1380

DRAWING No.	1291/1 Rev F
-------------	--------------

12 11 10 9 8 7 6 5 4 3 2 1