



- GENERAL NOTES
- CSK HOLES N/S F/S
 - 1. ALL DIMS IN MILLIMETRES UNO
 - 2. RADIUS ALL NOTCHES
 - 3. REMOVE ALL BURRS AND SHARP EDGES
 - 4. GENERAL TOLERANCE IS ± 2 mm UNO
 - 5. ALL PLATE WORK GRADE S355
 - 6. ALL HOLLOW STEEL GRADE S355-J2H
 - 7. SPINDLE AS TO COMMENTS & CALCS
 - 8. NEWEL POST AS PER SAMPLE
 - 9. STRINGER PLT 20mm THK
 - 10. TREAD PLATE 6mm THK FULLY WELDED TO STRINGERS
 - 11. FINISH PRIMER (SITE APPLIED DECORATIVE PAINT BY OTHERS)

1. ALL DIMS IN MILLIMETRES UNO


2. RADIUS ALL NOTCHES
3. REMOVE ALL BURRS AND SHARP EDGES
4. GENERAL TOLERANCE IS ± 2 mm UNO
5. ALL PLATE WORK GRADE S355
6. ALL HOLLOW STEEL GRADE S355-J2H
7. SPINDLE AS TO COMMENTS & CALCS
8. NEWEL POST AS PER SAMPLE
9. STRINGER PLT 20mm THK
10. TREAD PLATE 6mm THK FULLY WELDED TO STRINGERS
11. FINISH PRIMER (SITE APPLIED DECORATIVE PAINT BY OTHERS)

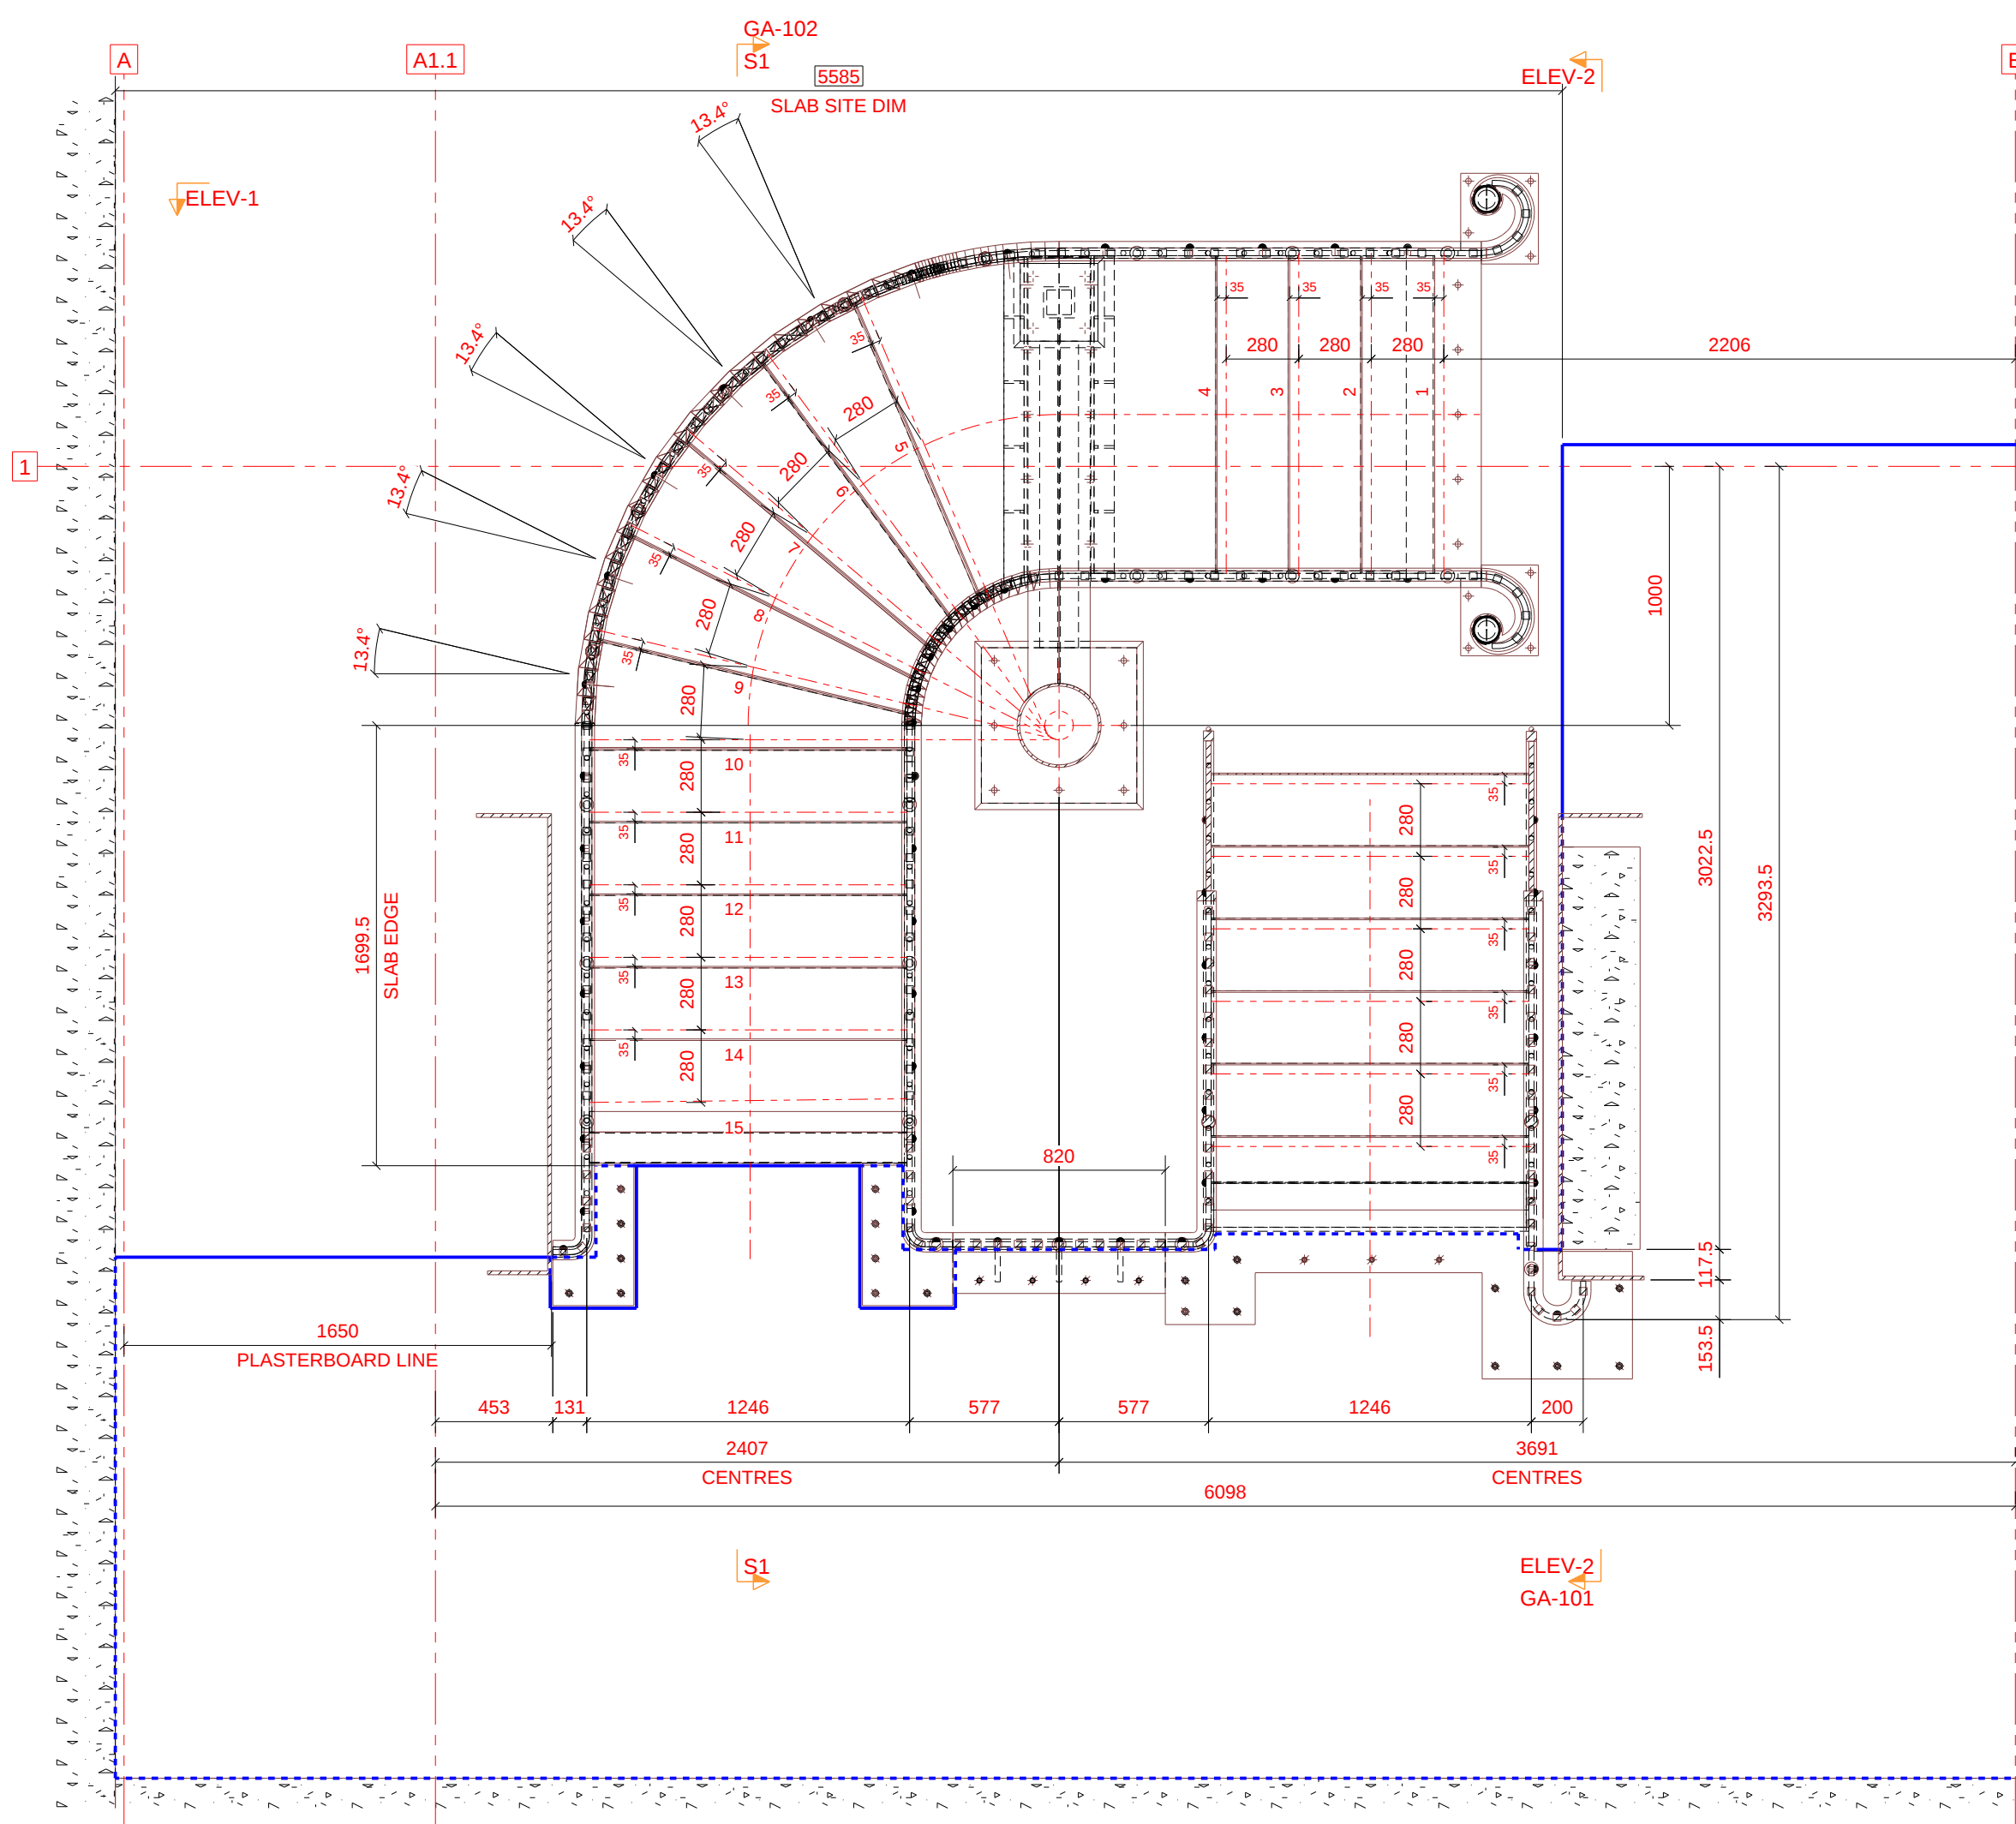


Plan Basement_FFL+8.820
1:25

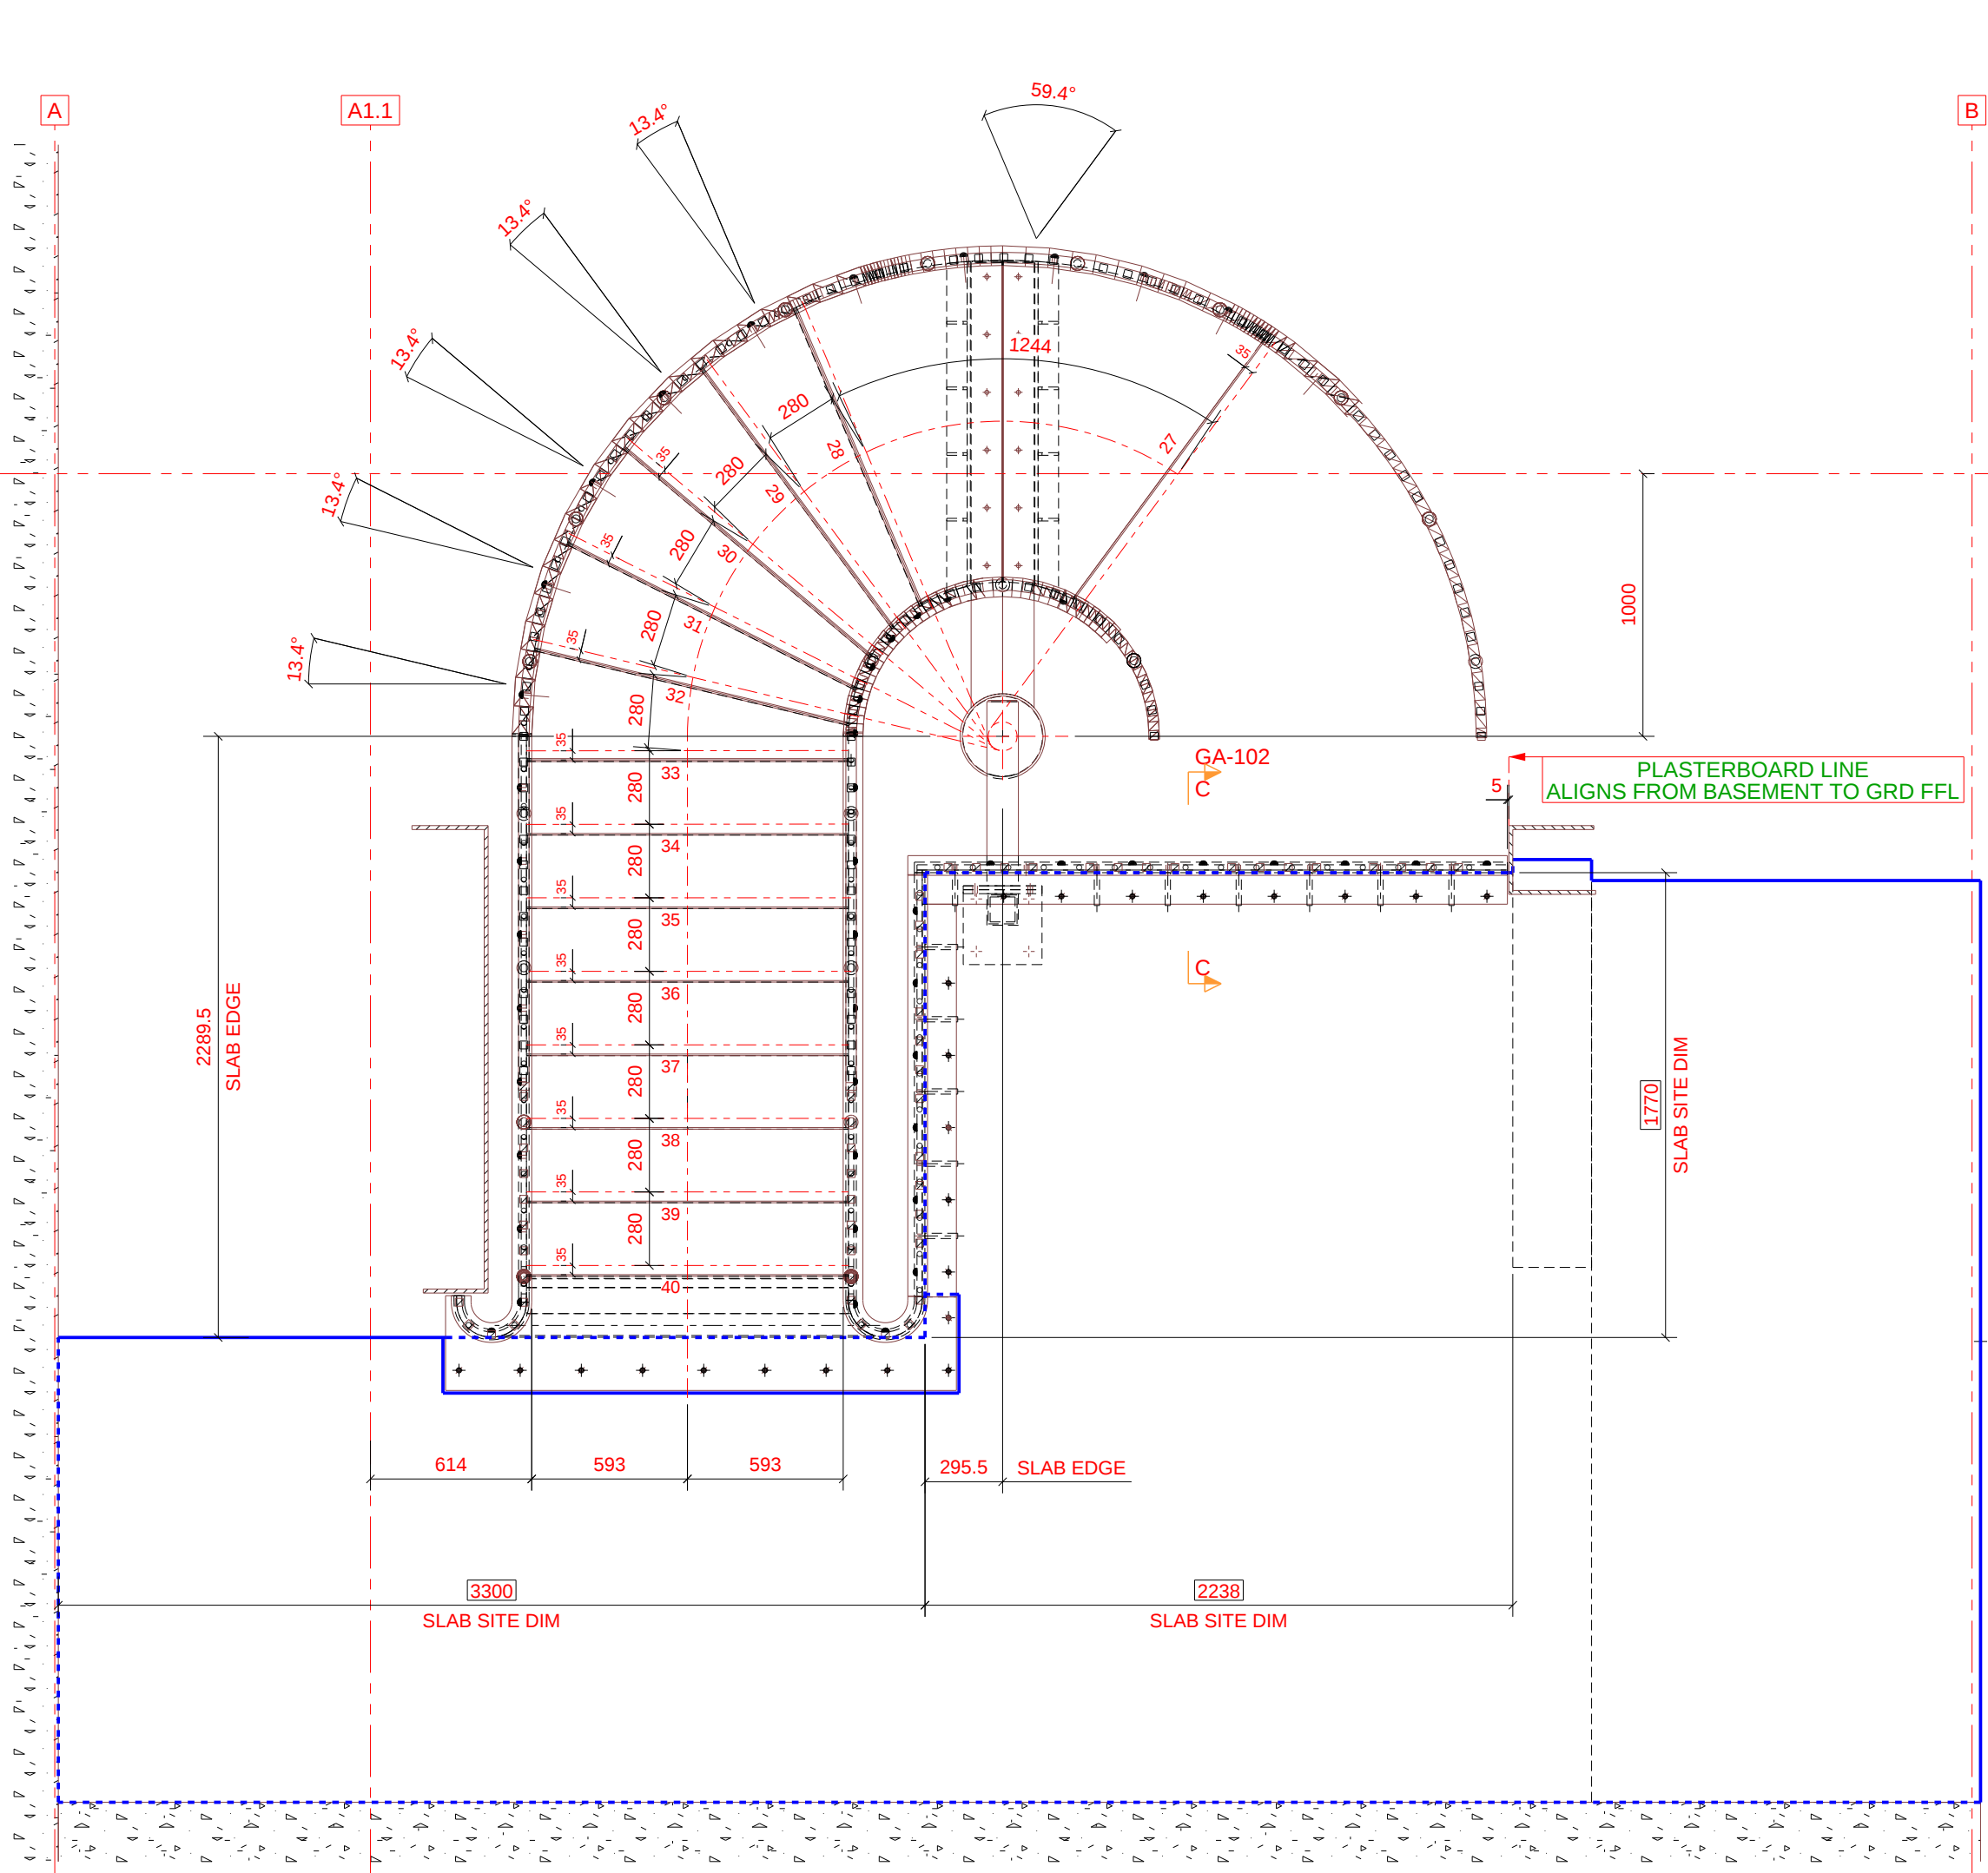

Plan Grd_FFL+15.570
1:25

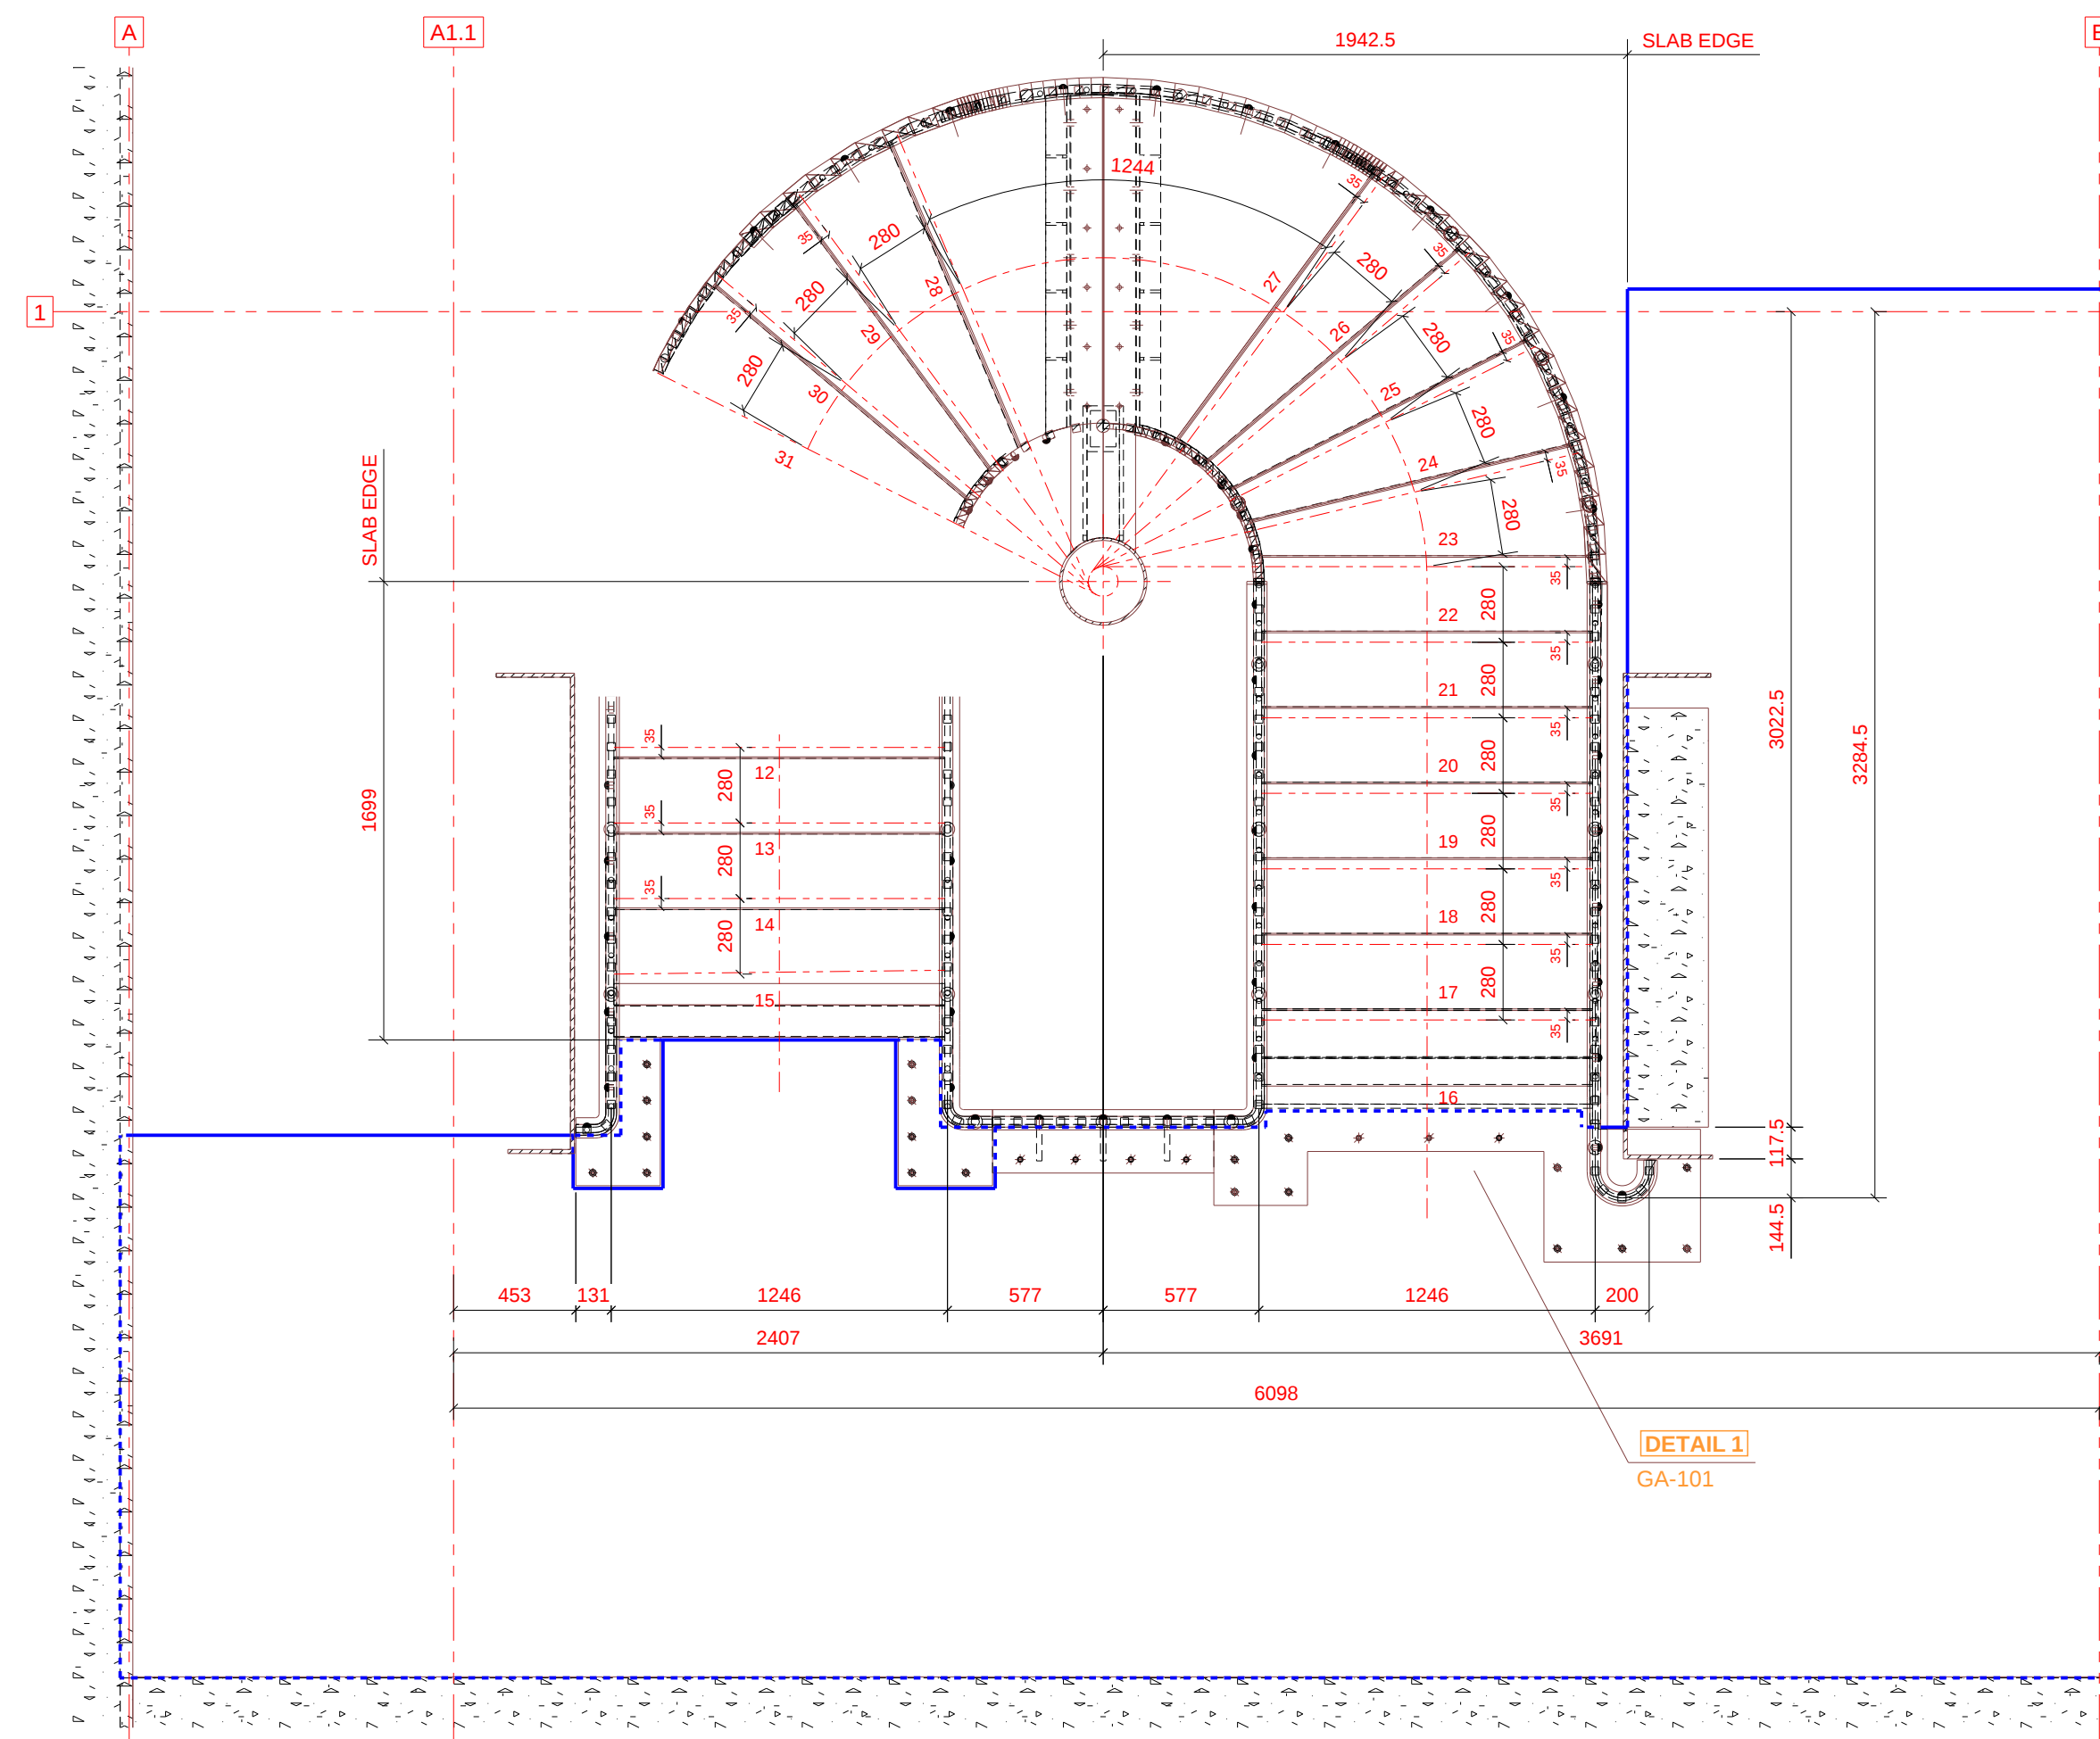

Plan FFL+11.330
1:25

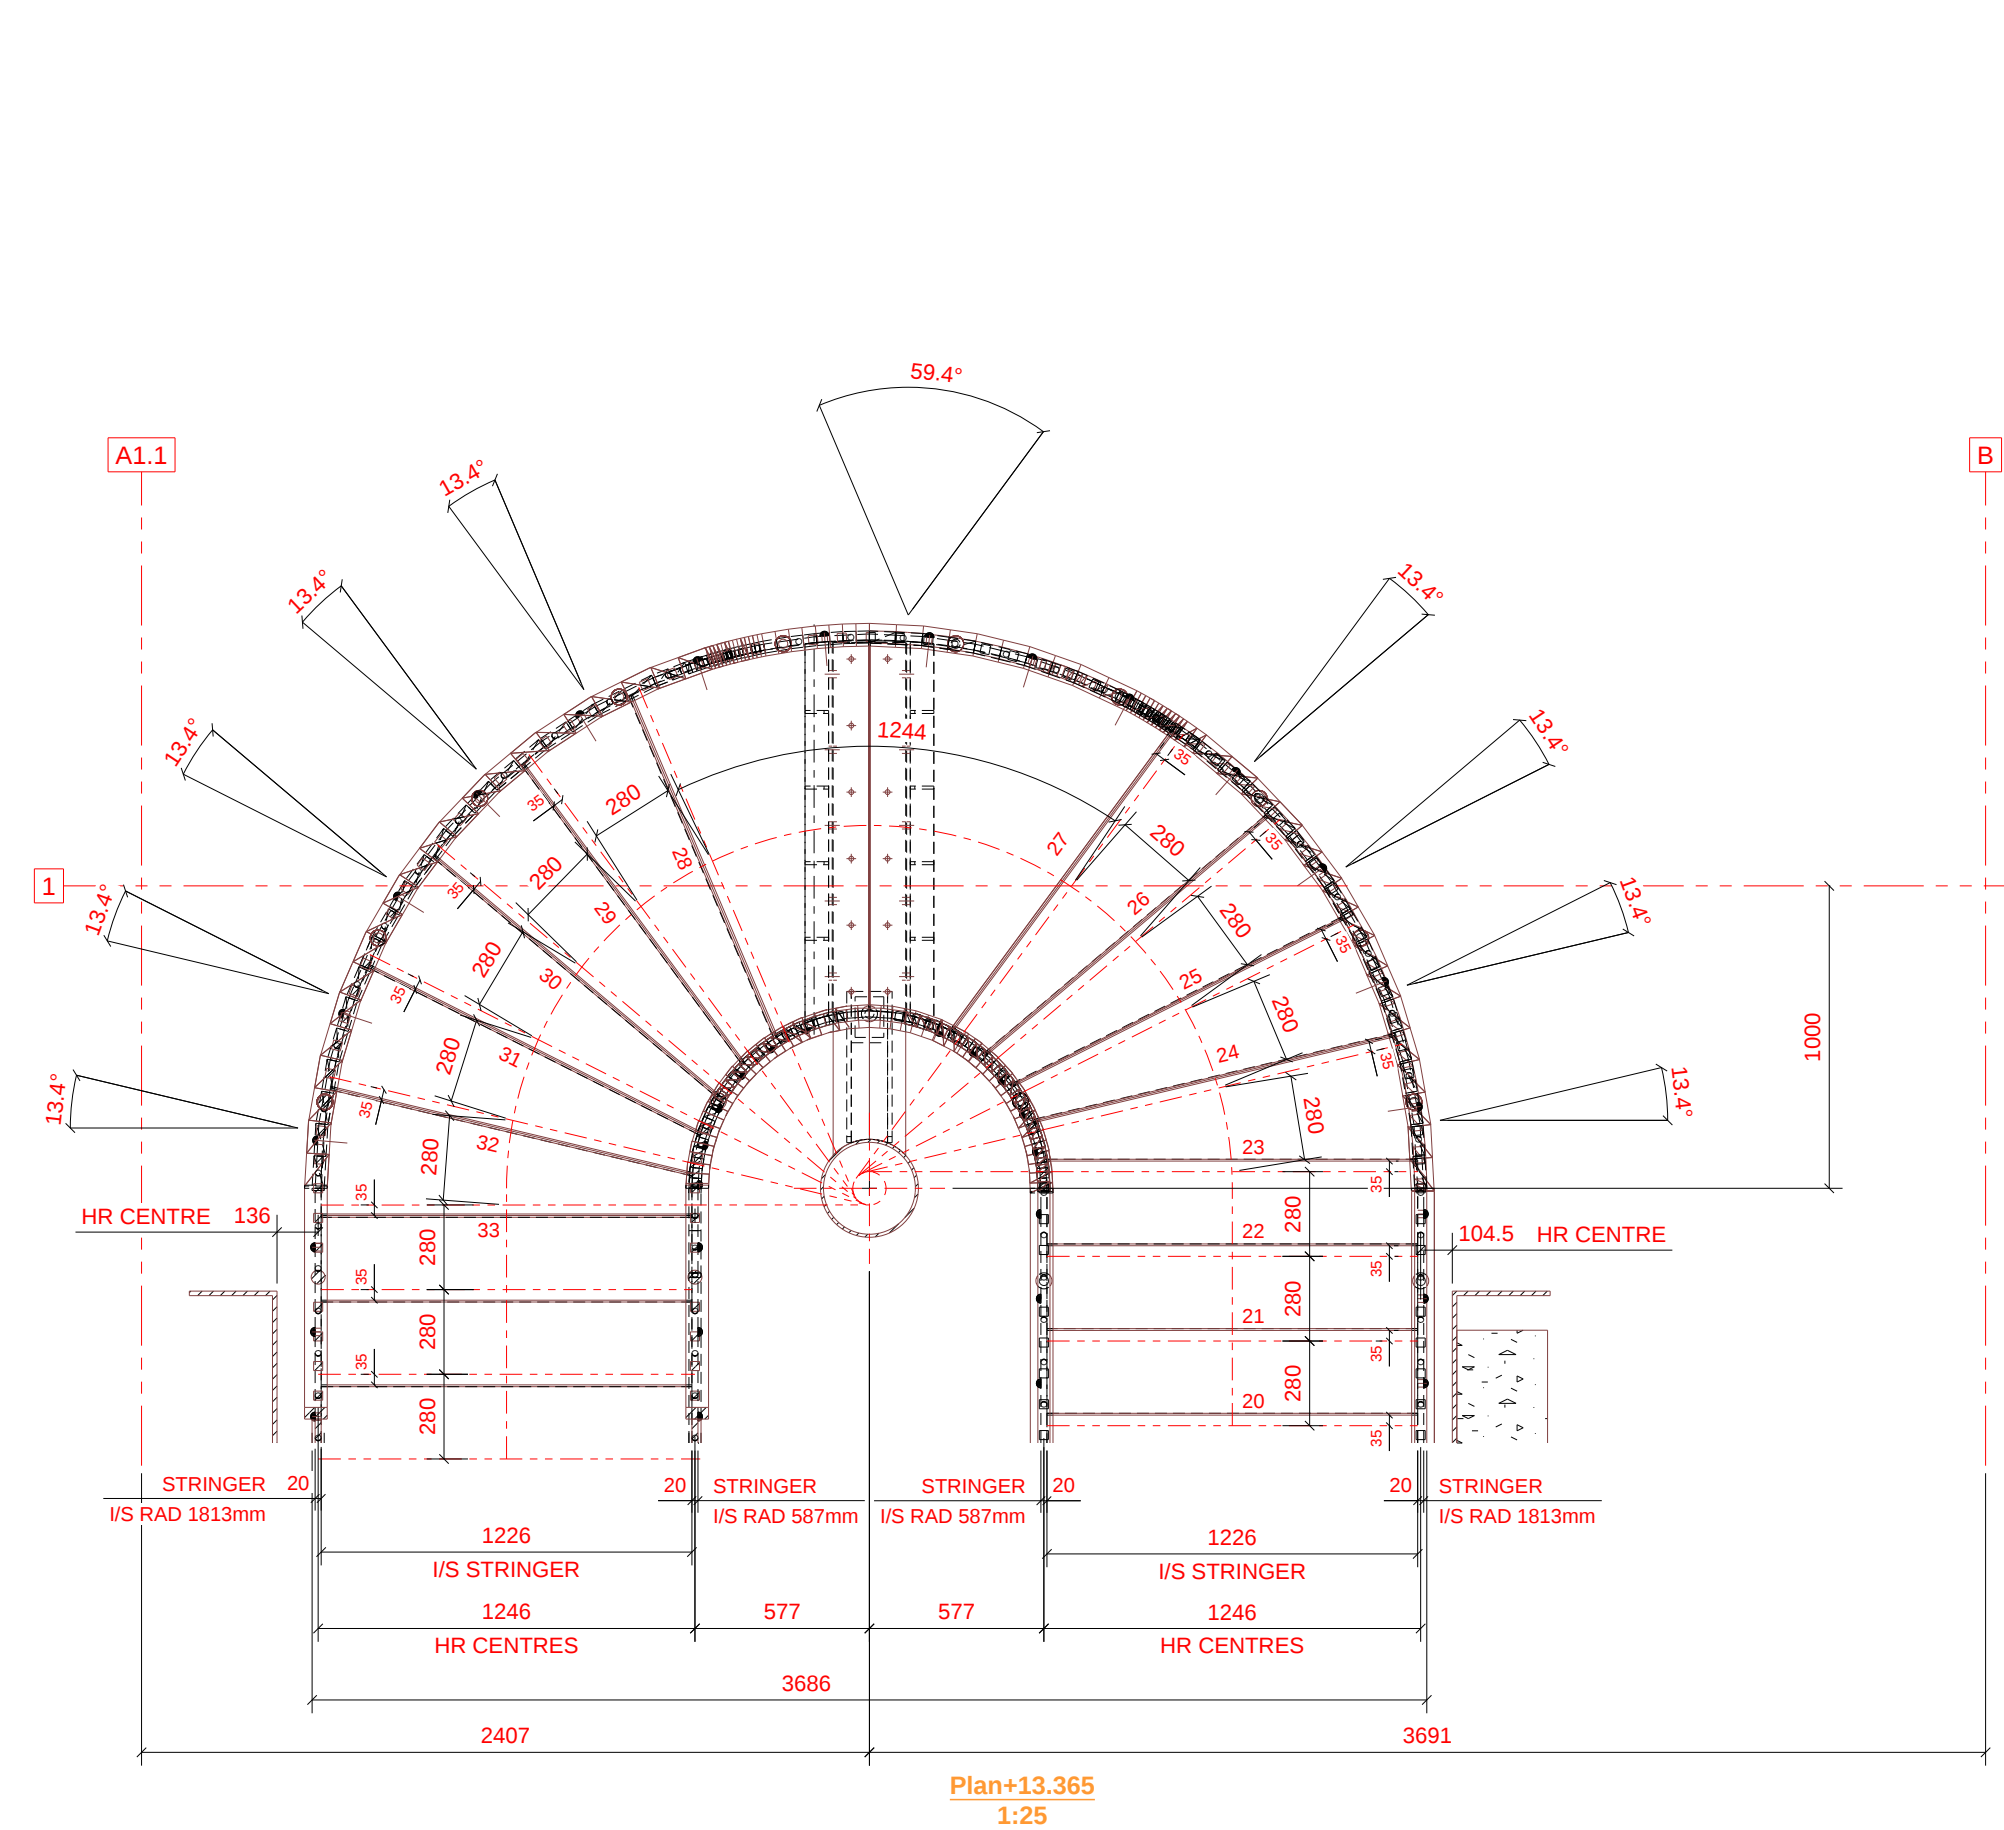

Plan+13.365
1:25

F	Updated to comments & Calcs	05.06.2019
E	Staircase FFL raised 20mm & Landing balustrade adjusted	04.06.2019
D	UPDATED TO CONFERENCE MEETING 21.05.19	21.05.2019
C	UPDATED TO COMMENTS & CALCS	17.05.2019
B	UPDATED TO COMMENTS	08.03.2019
A	1ST ISSUE FOR APPROVAL / COMMENTS	23.11.2018
REV. MARK	REVISION DESCRIPTION	REV. DATE



CLIENT		
PROJECT DESCRIPTION		
ROYAL COLLEGE OF MUSIC		
SITE ADDRESS		
LONDON		
DRAWING TITLE		
STAIR 1 - SPIRAL PLANS		
GENERAL ARRANGMENT		
SCALE		
1:25		
PROJECT DESIGNER		CHECKED BY
Andy Curran		P.W.
DRAWN BY		DRAWING CREATION DATE
A.Cu		23.11.2018
ACD REF No:	CONTRACT No:	REVISION
A-C-D-227-01	241	F
DRAWING No		GA-100

Material to BS4360, Grade - See Spec
Surface Finish / Prep- See Spec
Welds:- 6mm F.W. Full profile U.S.O.

FOR APPROVAL