
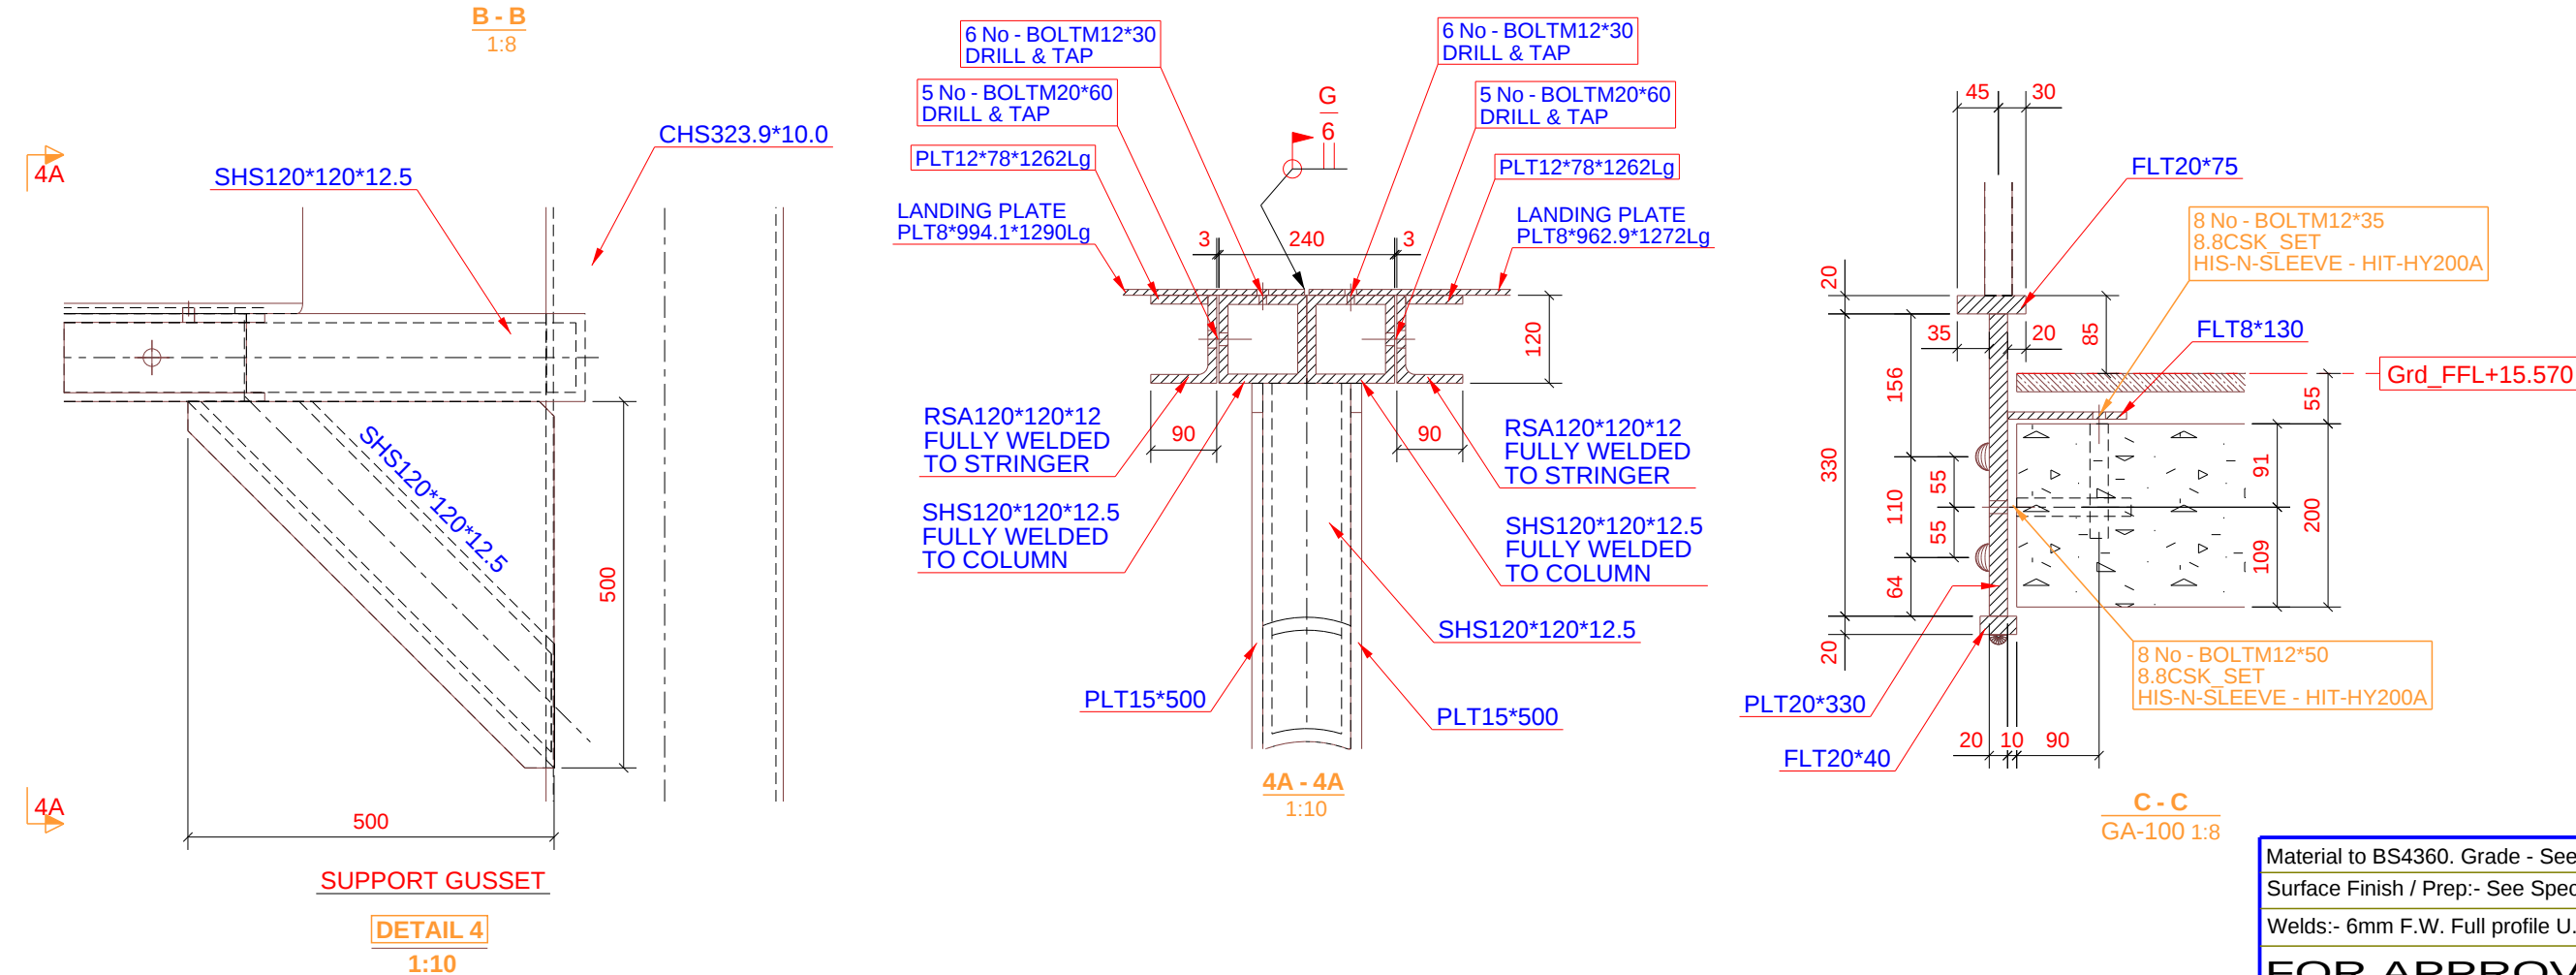
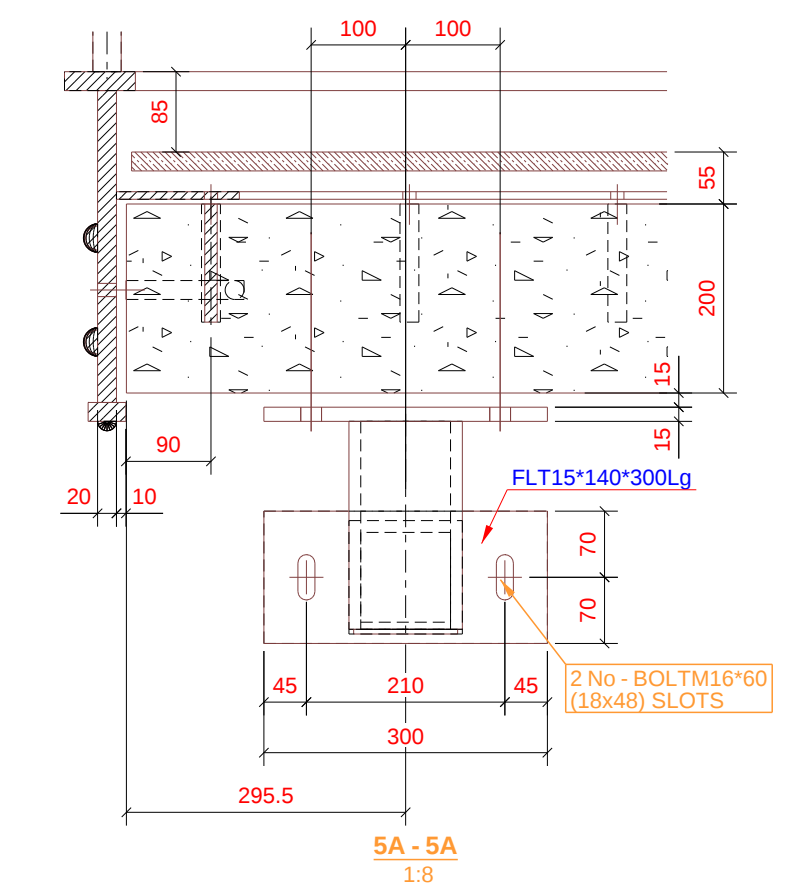
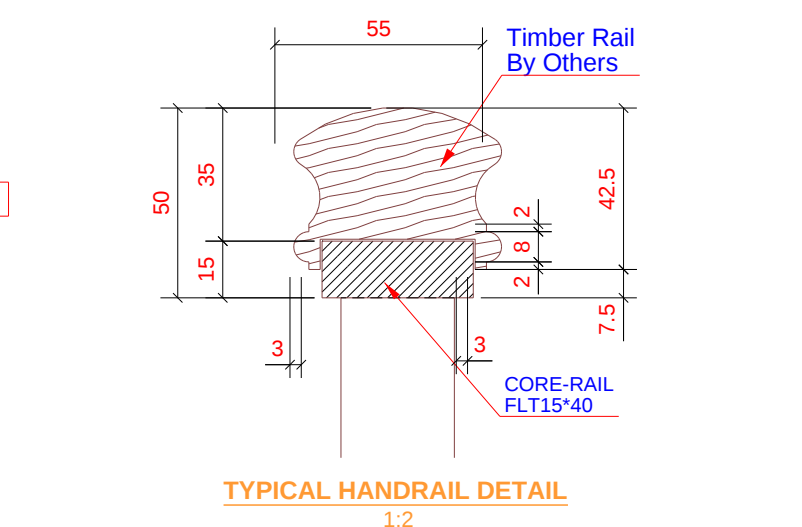
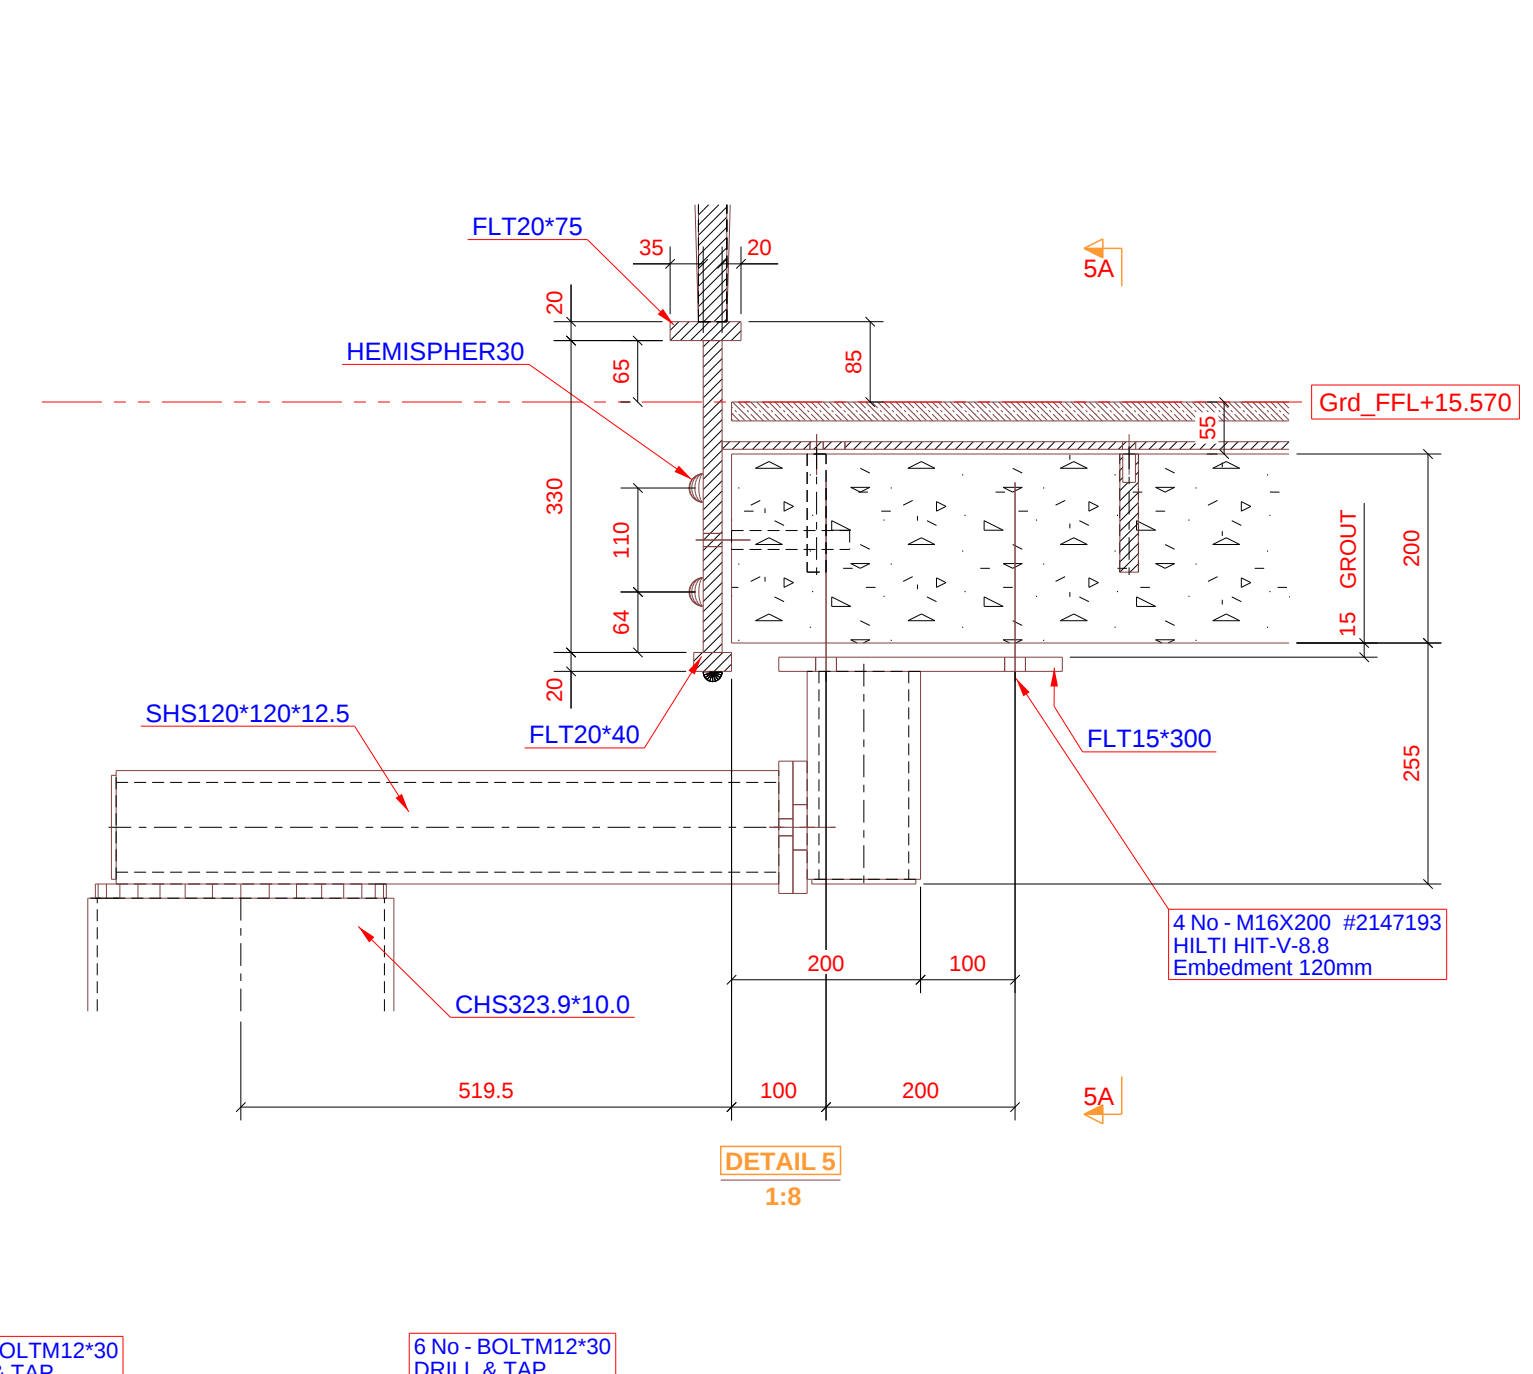
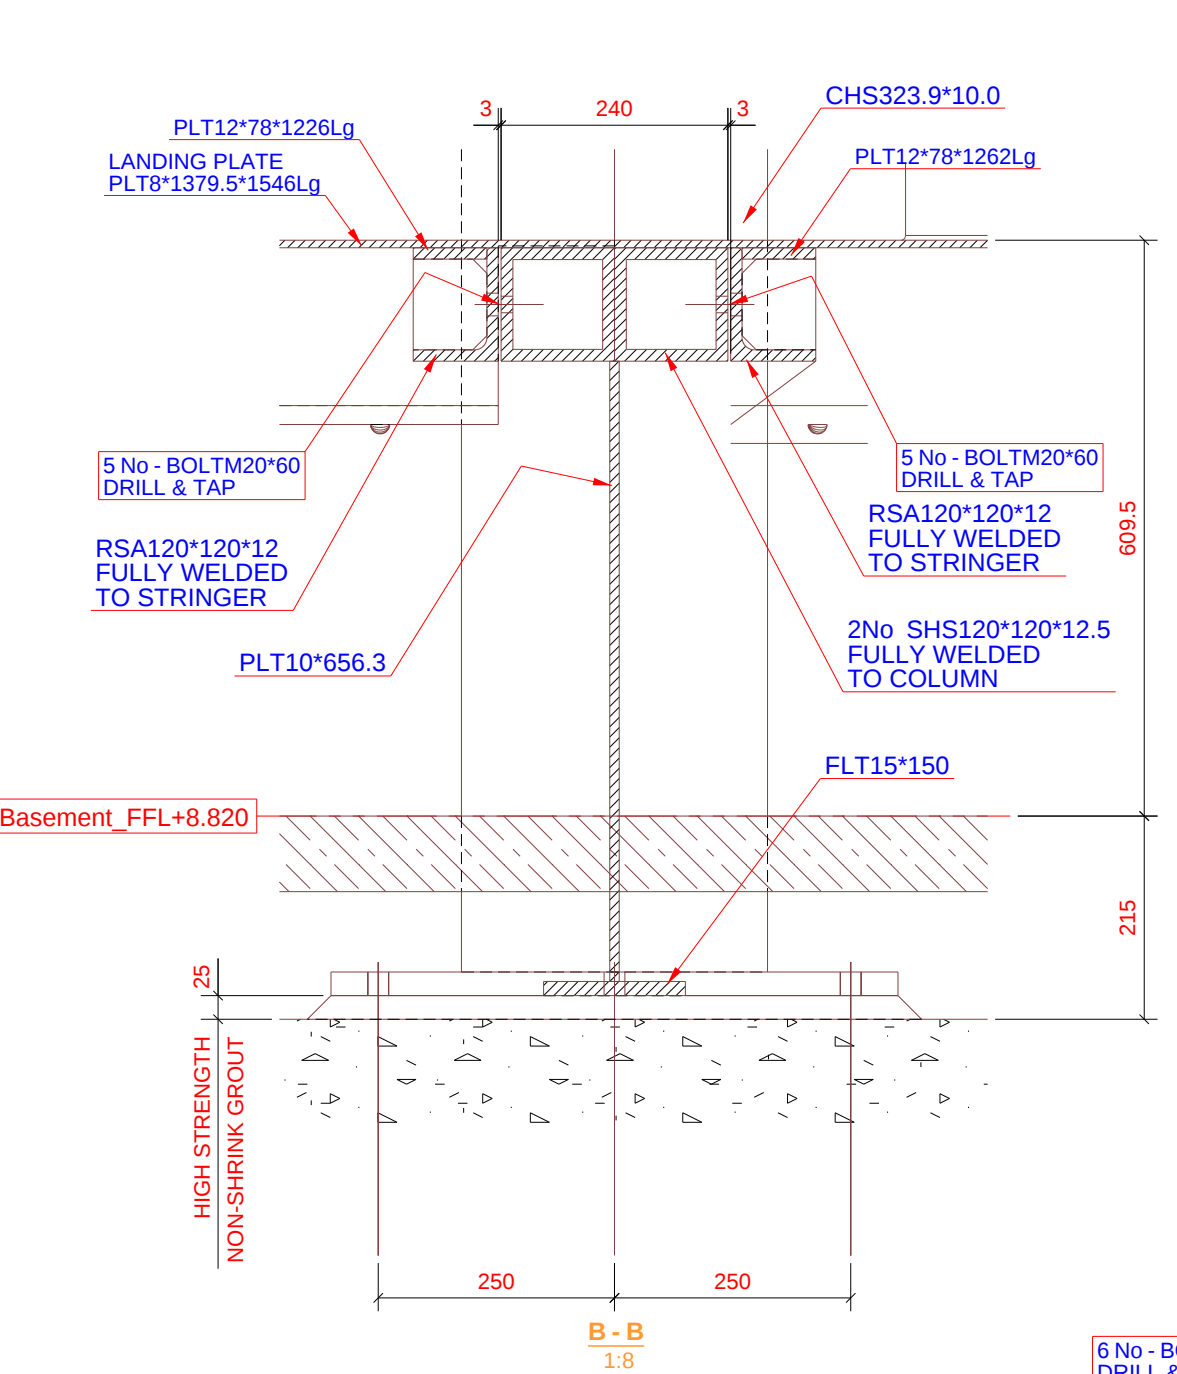


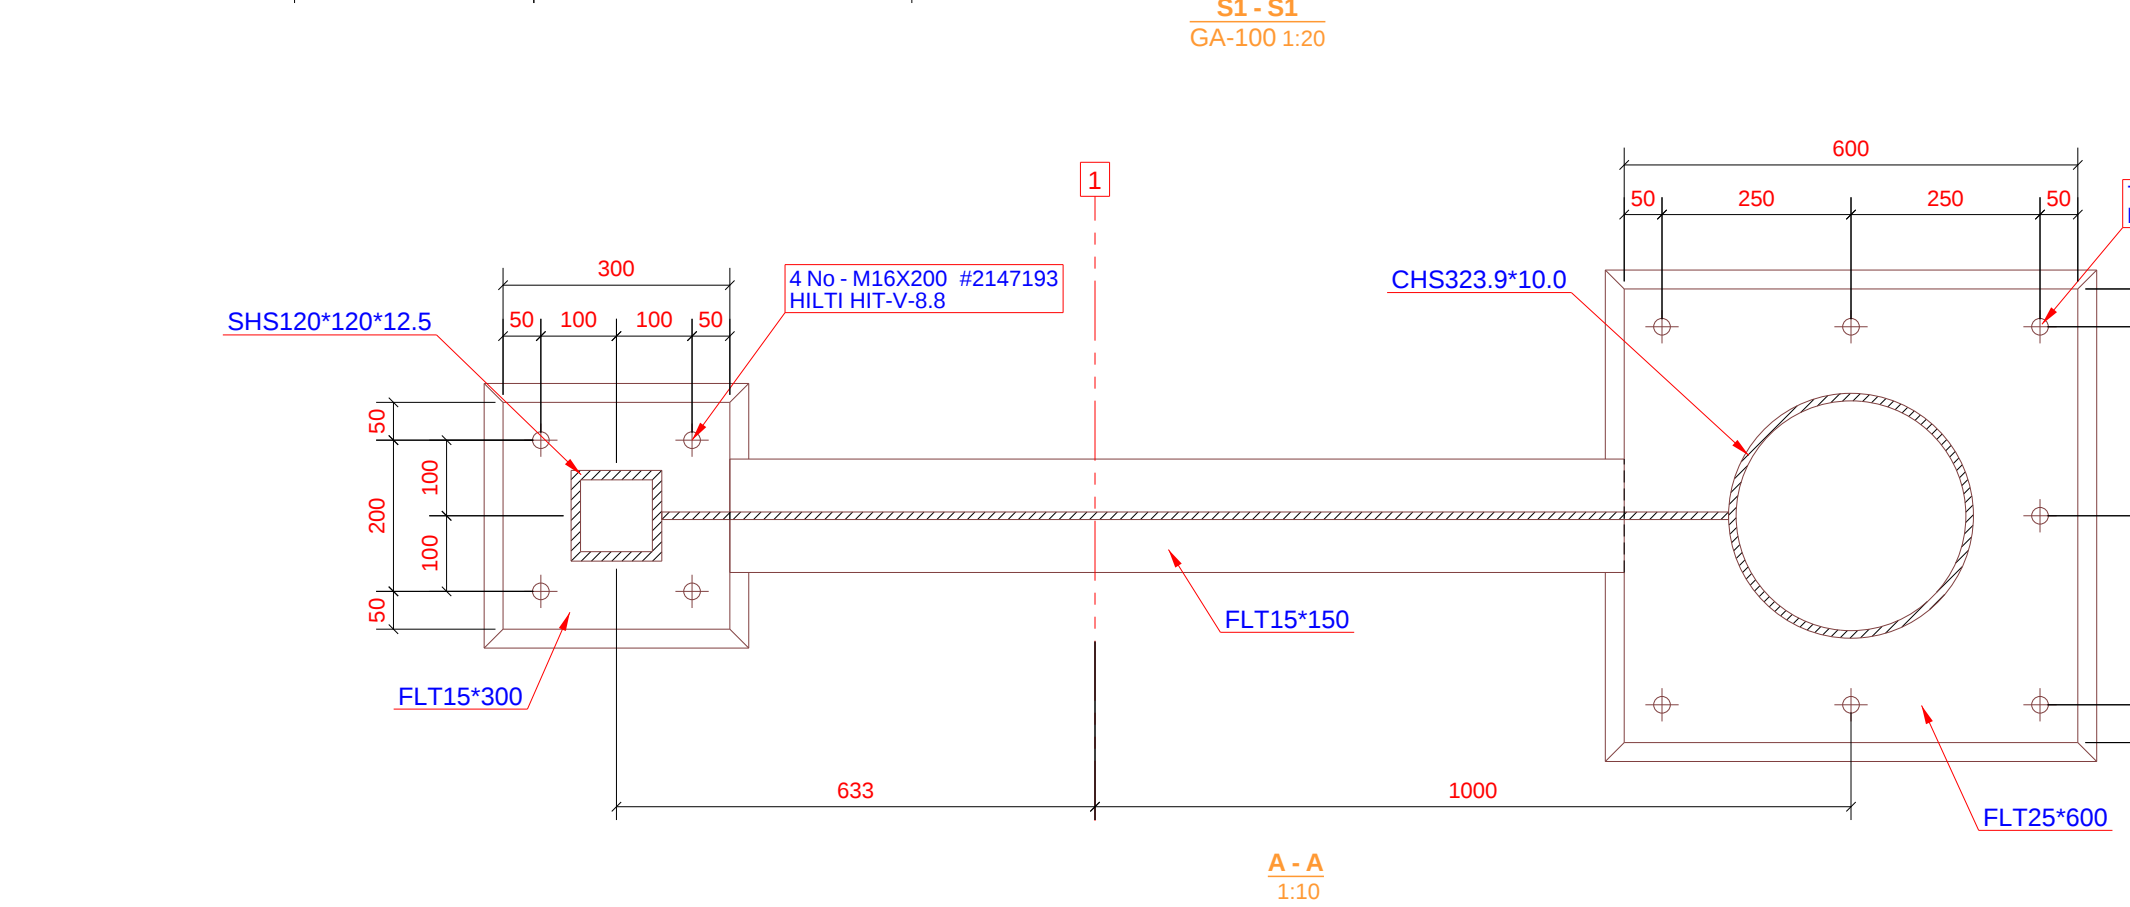

F	Updated to comments & Calcs	05.06
E	Staircase FFL raised 20mm & Landing balustrade adjusted	04.06
D	UPDATED TO CONFERENCE MEETING 21.05.19	21.05
C	UPDATED TO COMMENTS & CALCS	17.05
B	UPDATED TO COMMENTS	08.03
A	IST ISSUE FOR APPROVAL / COMMENTS	23.11
REV. MARK	REVISION DESCRIPTION	REV.

 D.M. STEELWORKS LTD <i>Structural Steelwork & Architectural Metalwork</i>			
Unit H, Brambles and Est, Brambles Road, Pimpri Maharashtra - 411 007 Tel: 020 8864 5364			
CLIENT			
PROJECT DESCRIPTION			
ROYAL COLLEGE OF MUSIC			
SITE ADDRESS			
LONDON			
DRAWING TITLE			
STAIR 1 - SPIRAL			
SECTIONS & DETAILS			
GENERAL ARRANGMENT			
SCALE			
1:2	1:8	1:10	1:20
PROJECT DESIGNER		CHECKED	
Andy Curran		P. Walters	
DRAWN BY		DRAWING CREATION DATE	
A. CU		23.11.2018	
ACC REF No:		REVIEW	
A-C-D-227-01		P	
DRAWING No			