
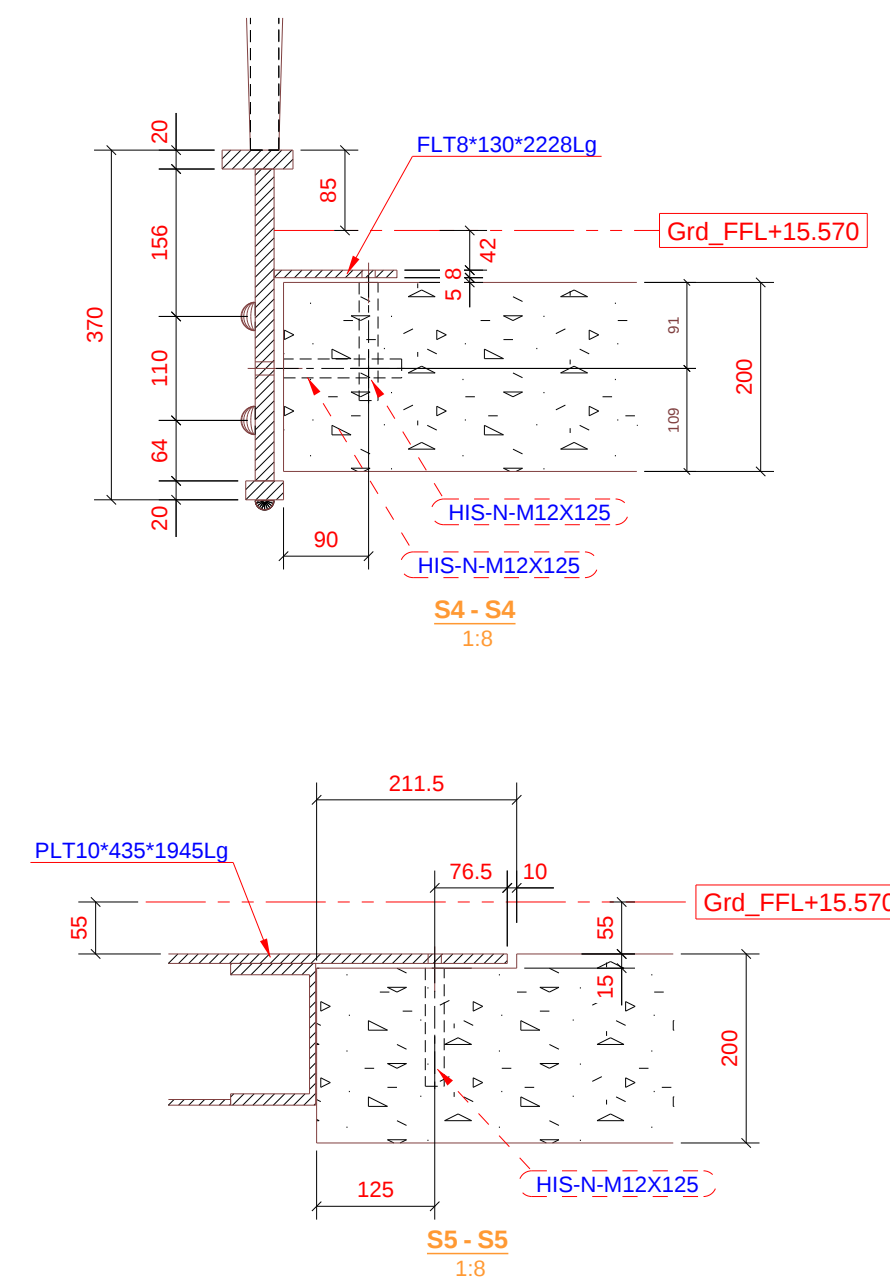


SEng TO CONFIRM
REBAR SETTING OUT
FOR ANCHOR ALIGNMENT

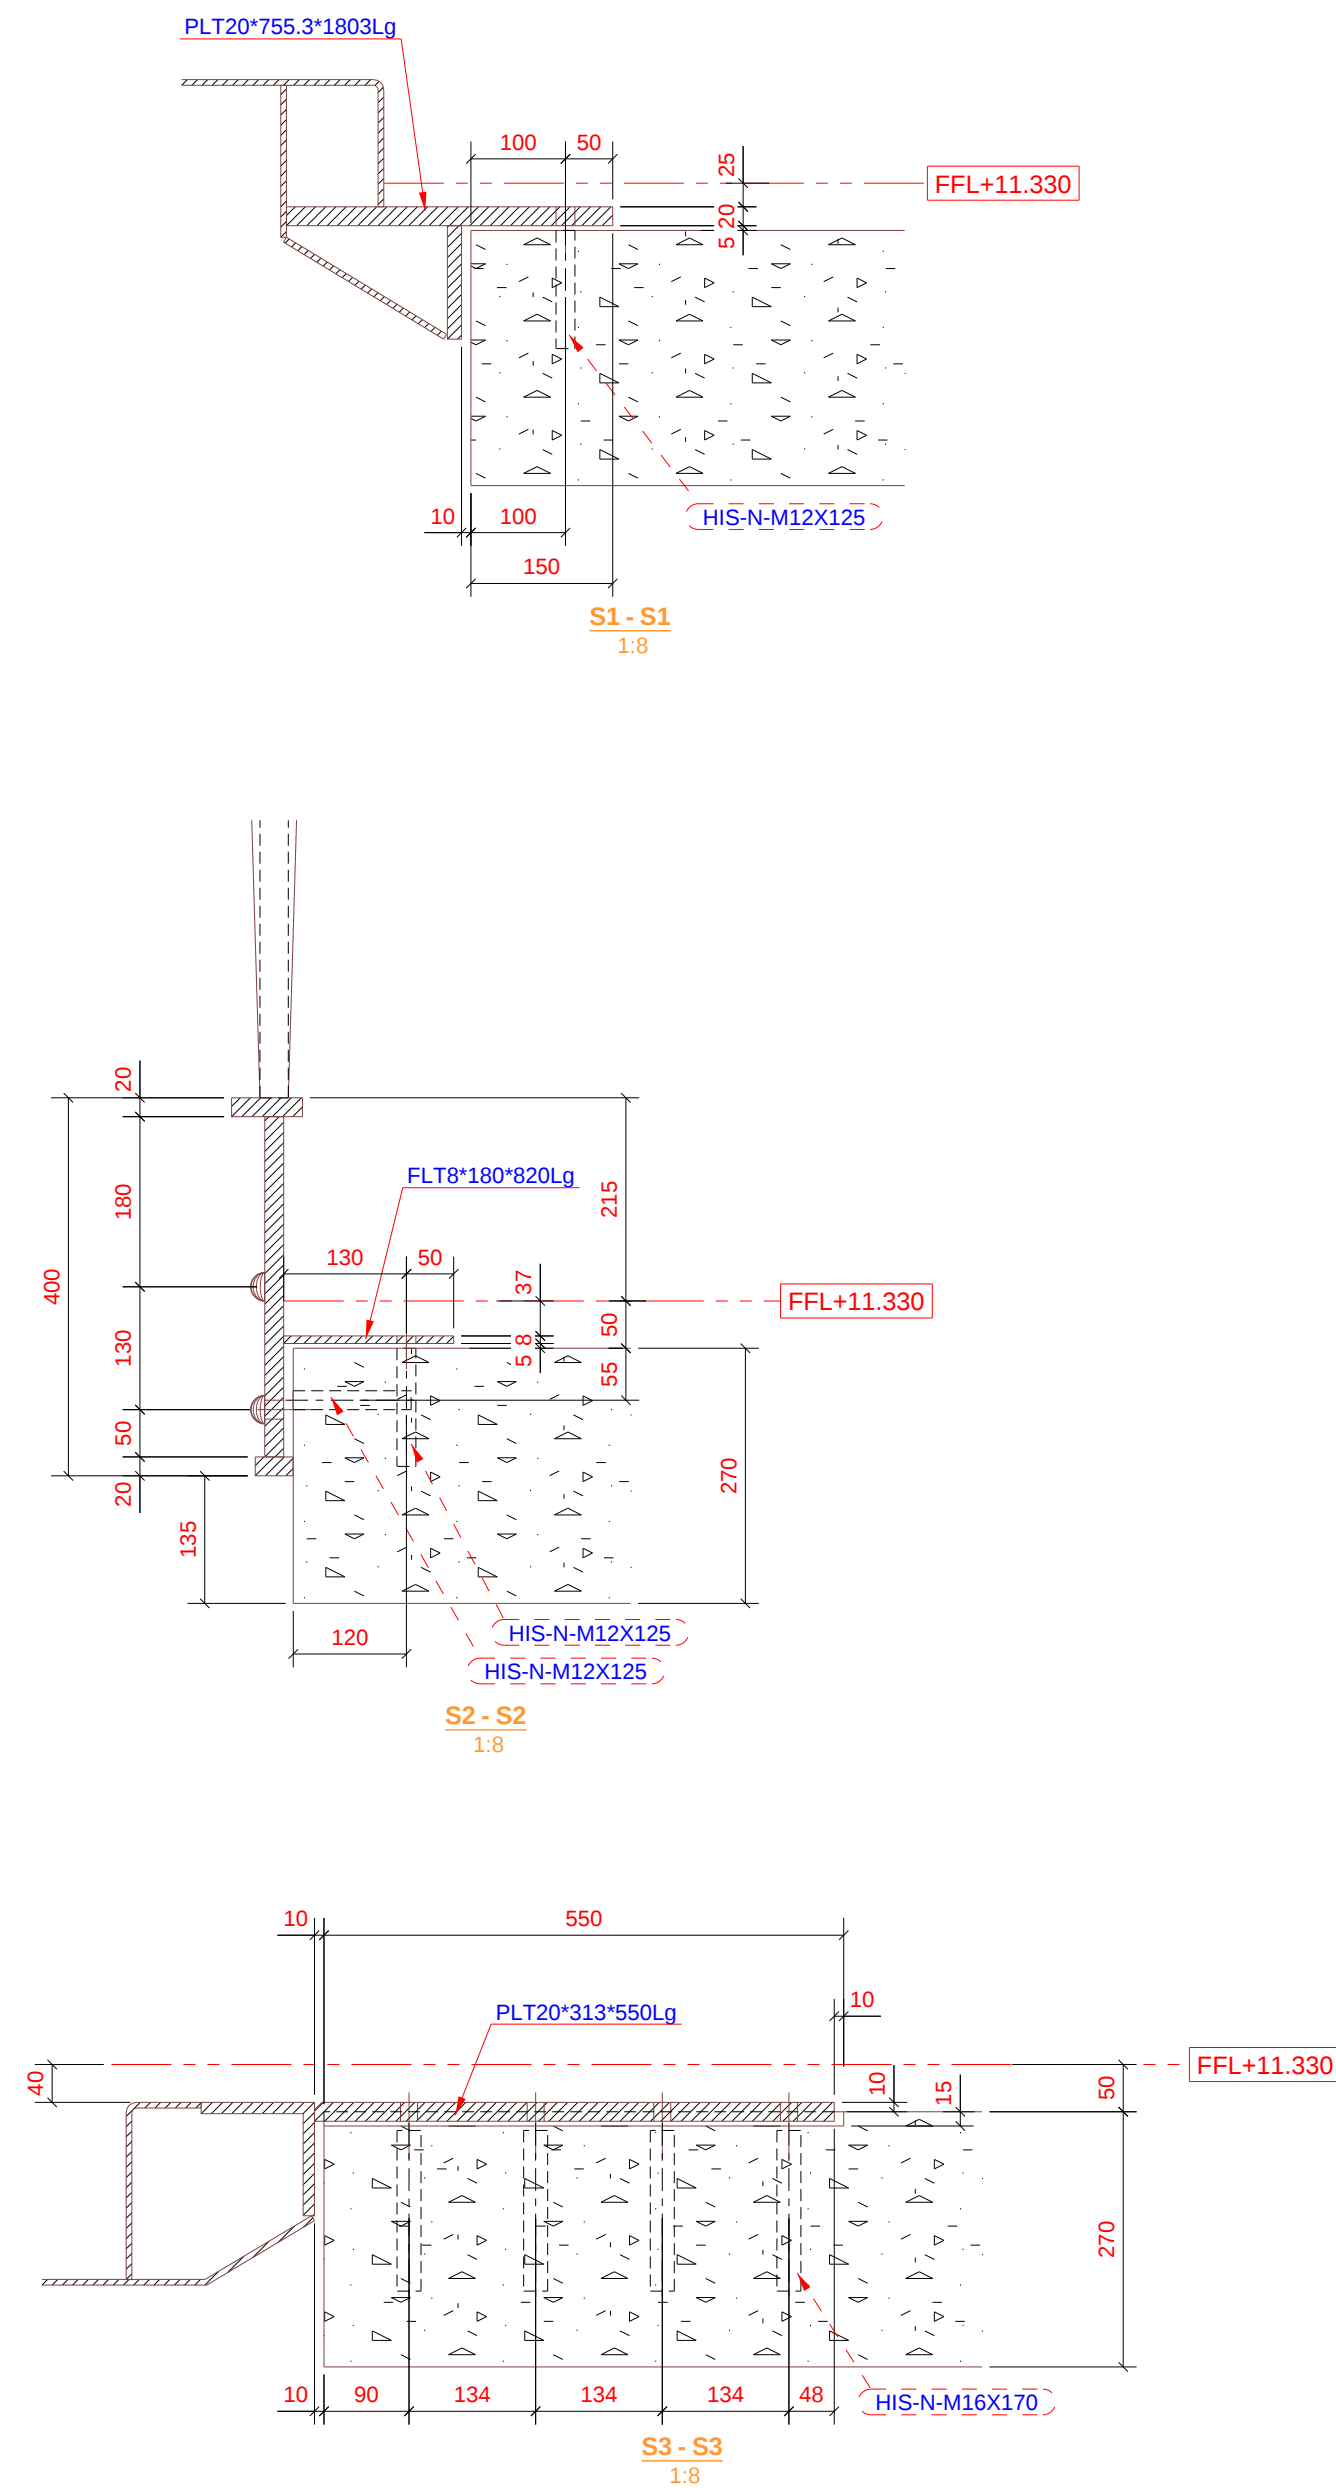

 **D.M. STEELWORKS LTD**
Structural Steelwork & Architectural Metalwork

Unit H, Braintree Ind Est, Braintree Road, Russlip
Middlesex, HA4 0EJ Tel: 020 8964 5364

CLIENT			
PROJECT DESCRIPTION ROYAL COLLEGE OF MUSIC			
SITE ADDRESS LONDON			
DRAWING TITLE STAIR 1 - SPIRAL			
SLAB CUT-OUTS & ANCHOR POSITIONS			
GENERAL ARRANGMENT			
SCALE 1:8 1:20			
PROJECT DESIGNER Andy Curran		CONTACT NAME P. Walters	CHECKED BY P.W.
DRAWN BY A.Cu		DRAWING CREATION DATE 21.05.2019	
ACD REF No: A-C-D-227-01	CONTRACT No: 241	REVISION C	
DRAWING No			

FOR APPROVAL