


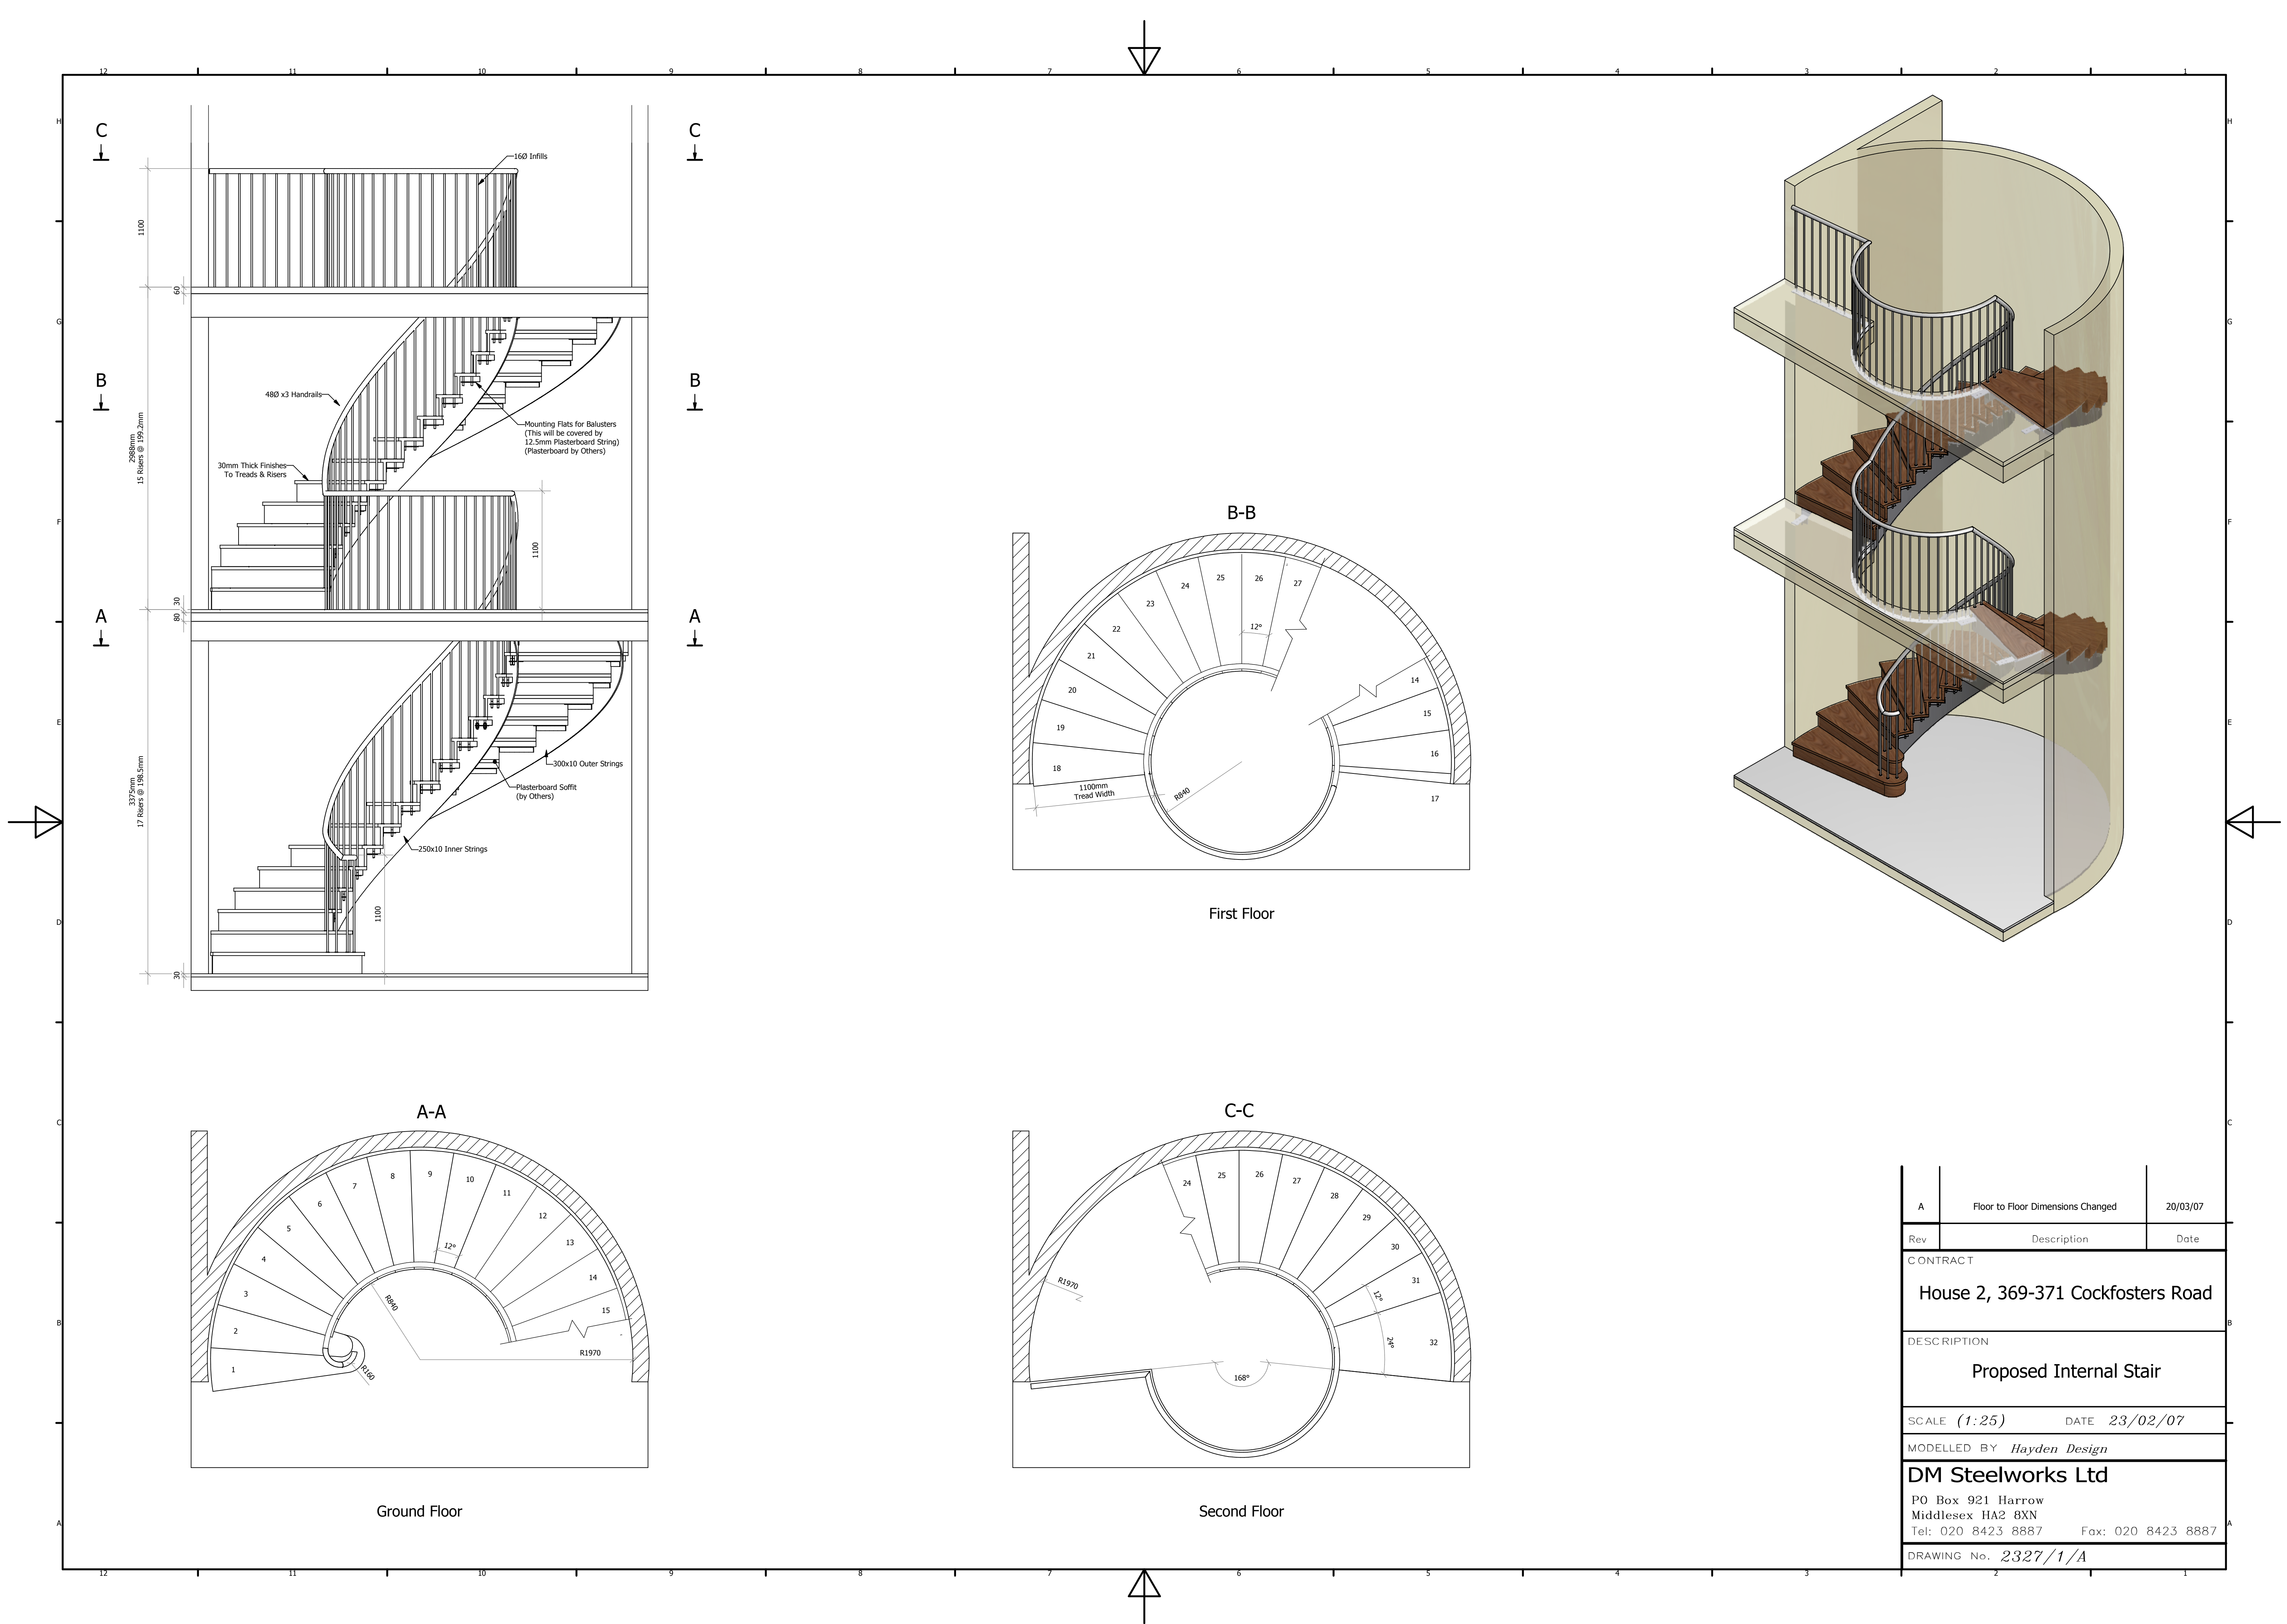

A	Floor to Floor Dimensions Changed	20/03/07
Rev	Description	Date
CONTRACT		
House 2, 369-371 Cockfosters Road		
DESCRIPTION		
Proposed Internal Stair		
SCALE	(1:25)	DATE 23/02/07
MODELLED BY <i>Hayden Design</i>		
DM Steelworks Ltd		
PO Box 921 Harrow Middlesex HA2 8XN Tel: 020 8423 8887 Fax: 020 8423 8887		
DRAWING No. 2327/1/A		