


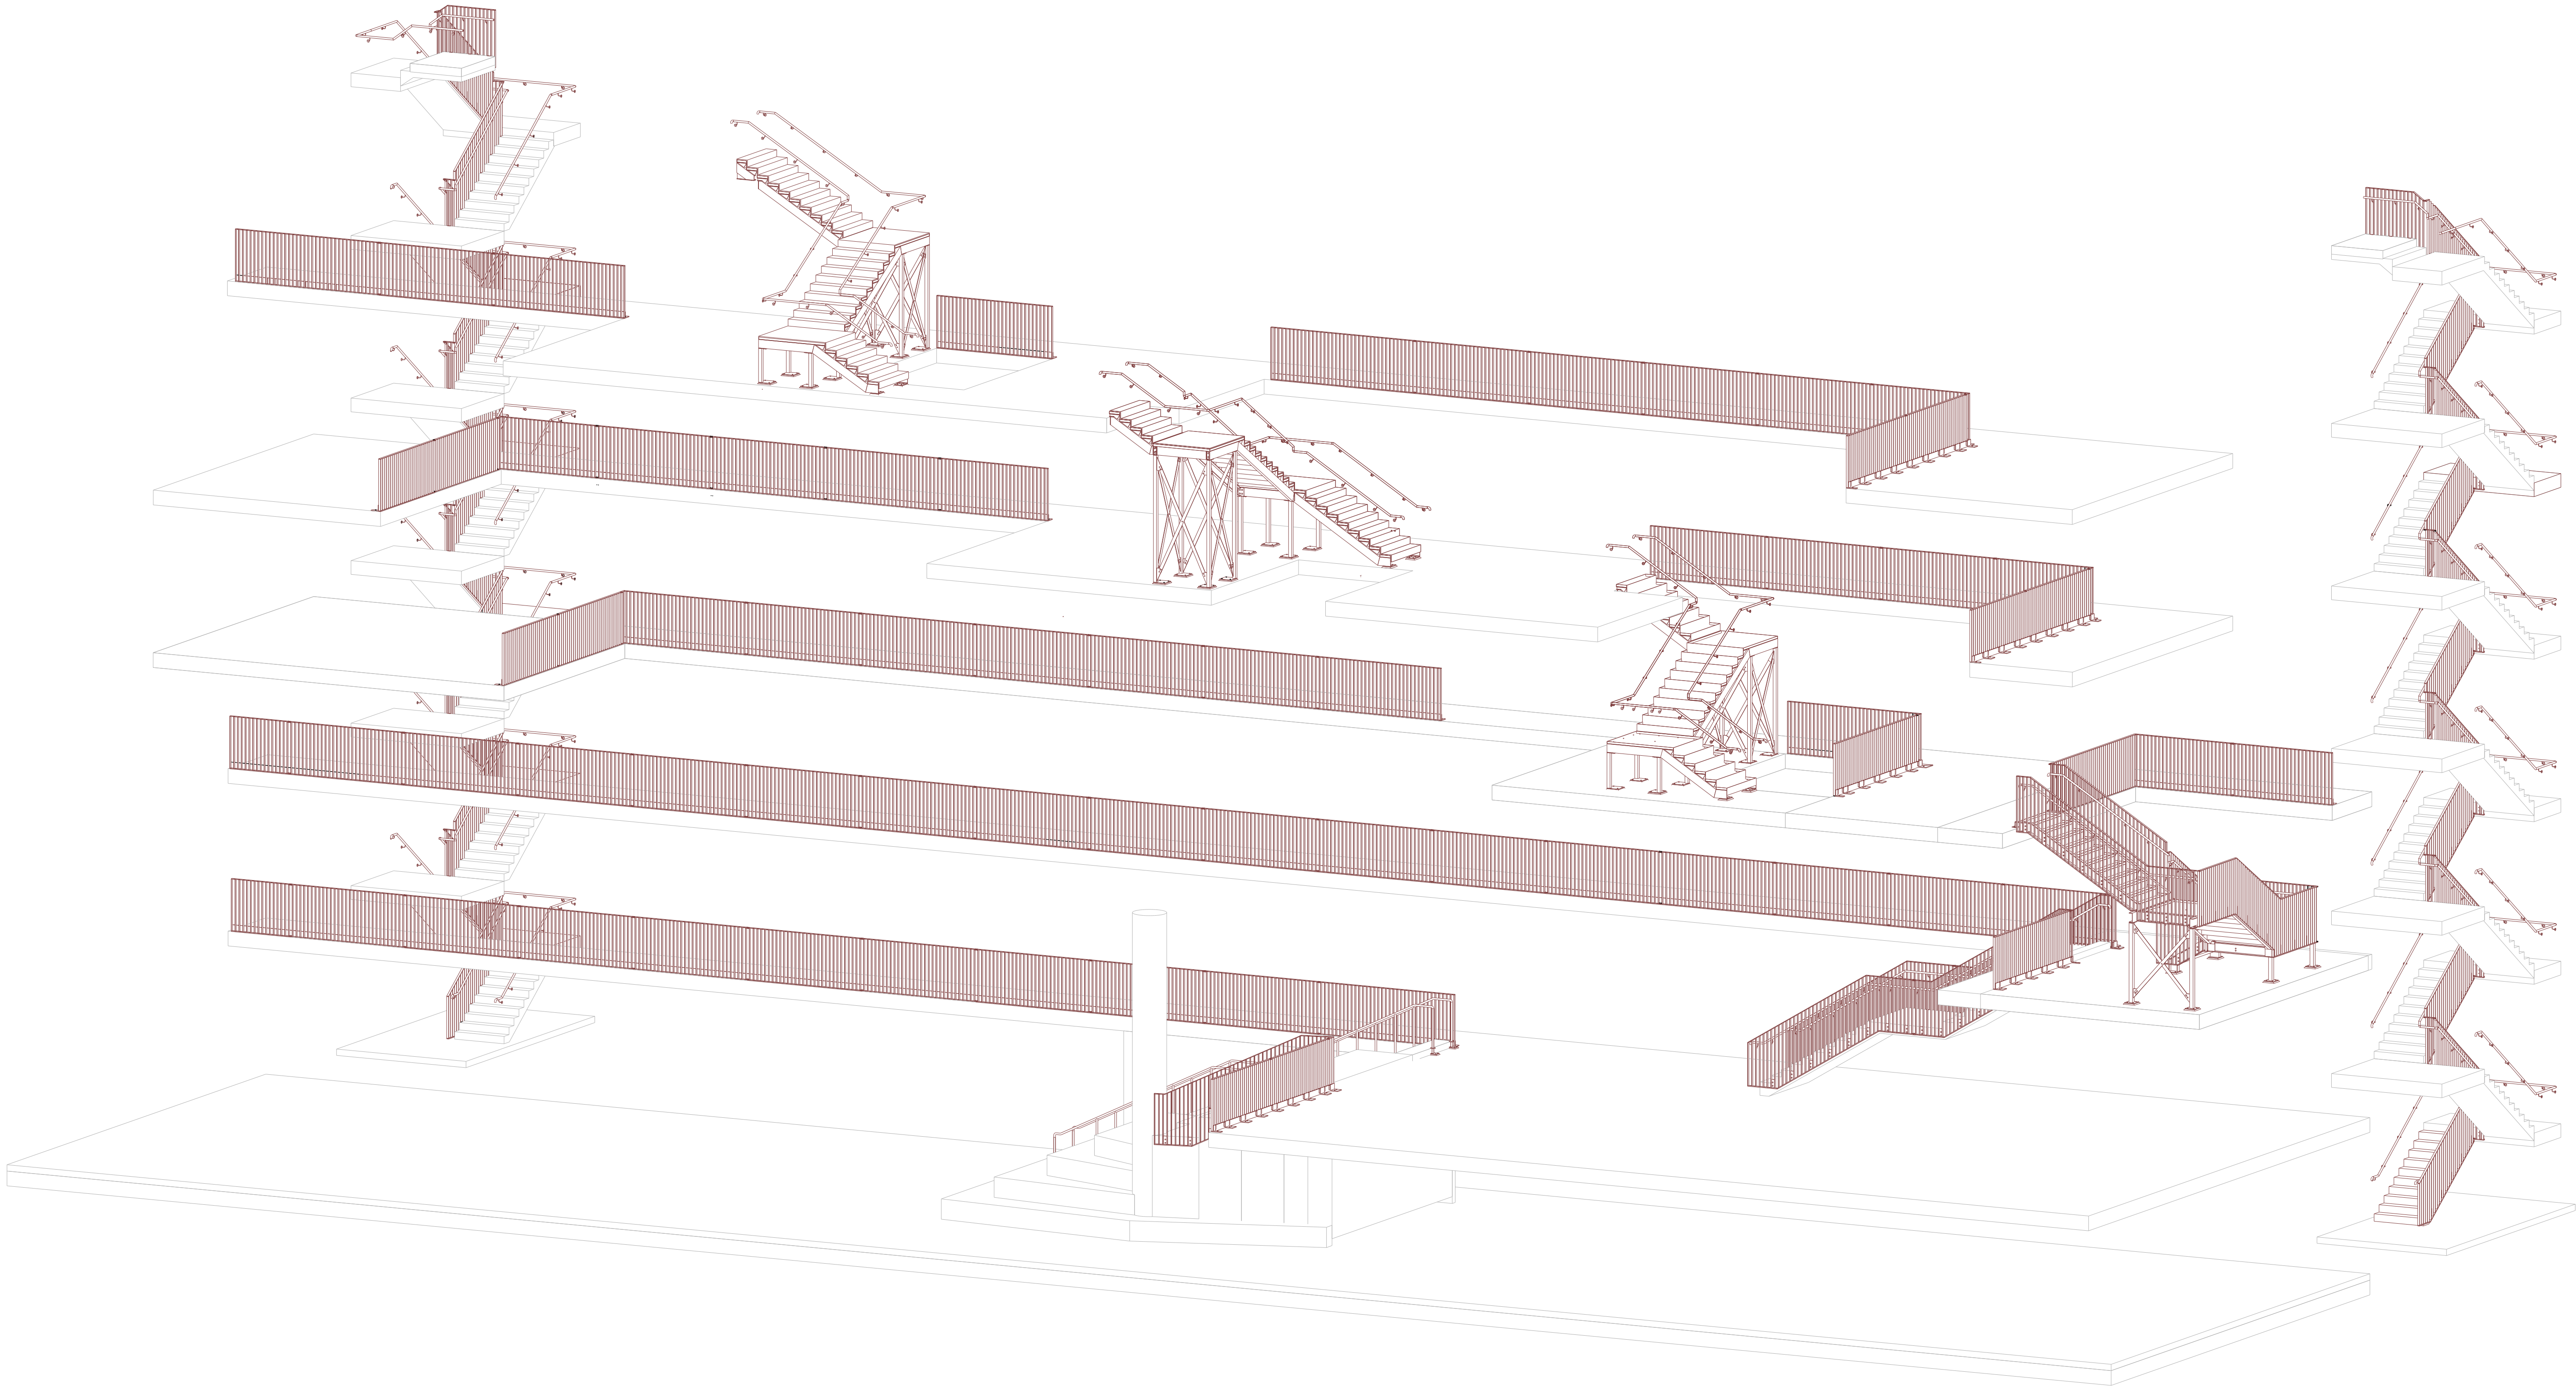

REV MARK	REVISION DESCRIPTION		REVISION DATE
SITE WIDE PLAN	Client:		 D.M. STEELWORKS LTD Structural Steelwork & Architectural Metalwork
	GILBERT ASH		
	CONTRACT		NEW BUSINESS SCHOOL BUILDING - UNIVERSITY OF BRIGHTON
	DRAWING TITLE		SITE WIDE 3D VIEW
	MODELLED BY		LD
	CONTRACT NO		274
	DRAWING No		274-00-001
	ISSUE DATE		21.10.2020
SCALE		1:80	
REVISION No.		-	