
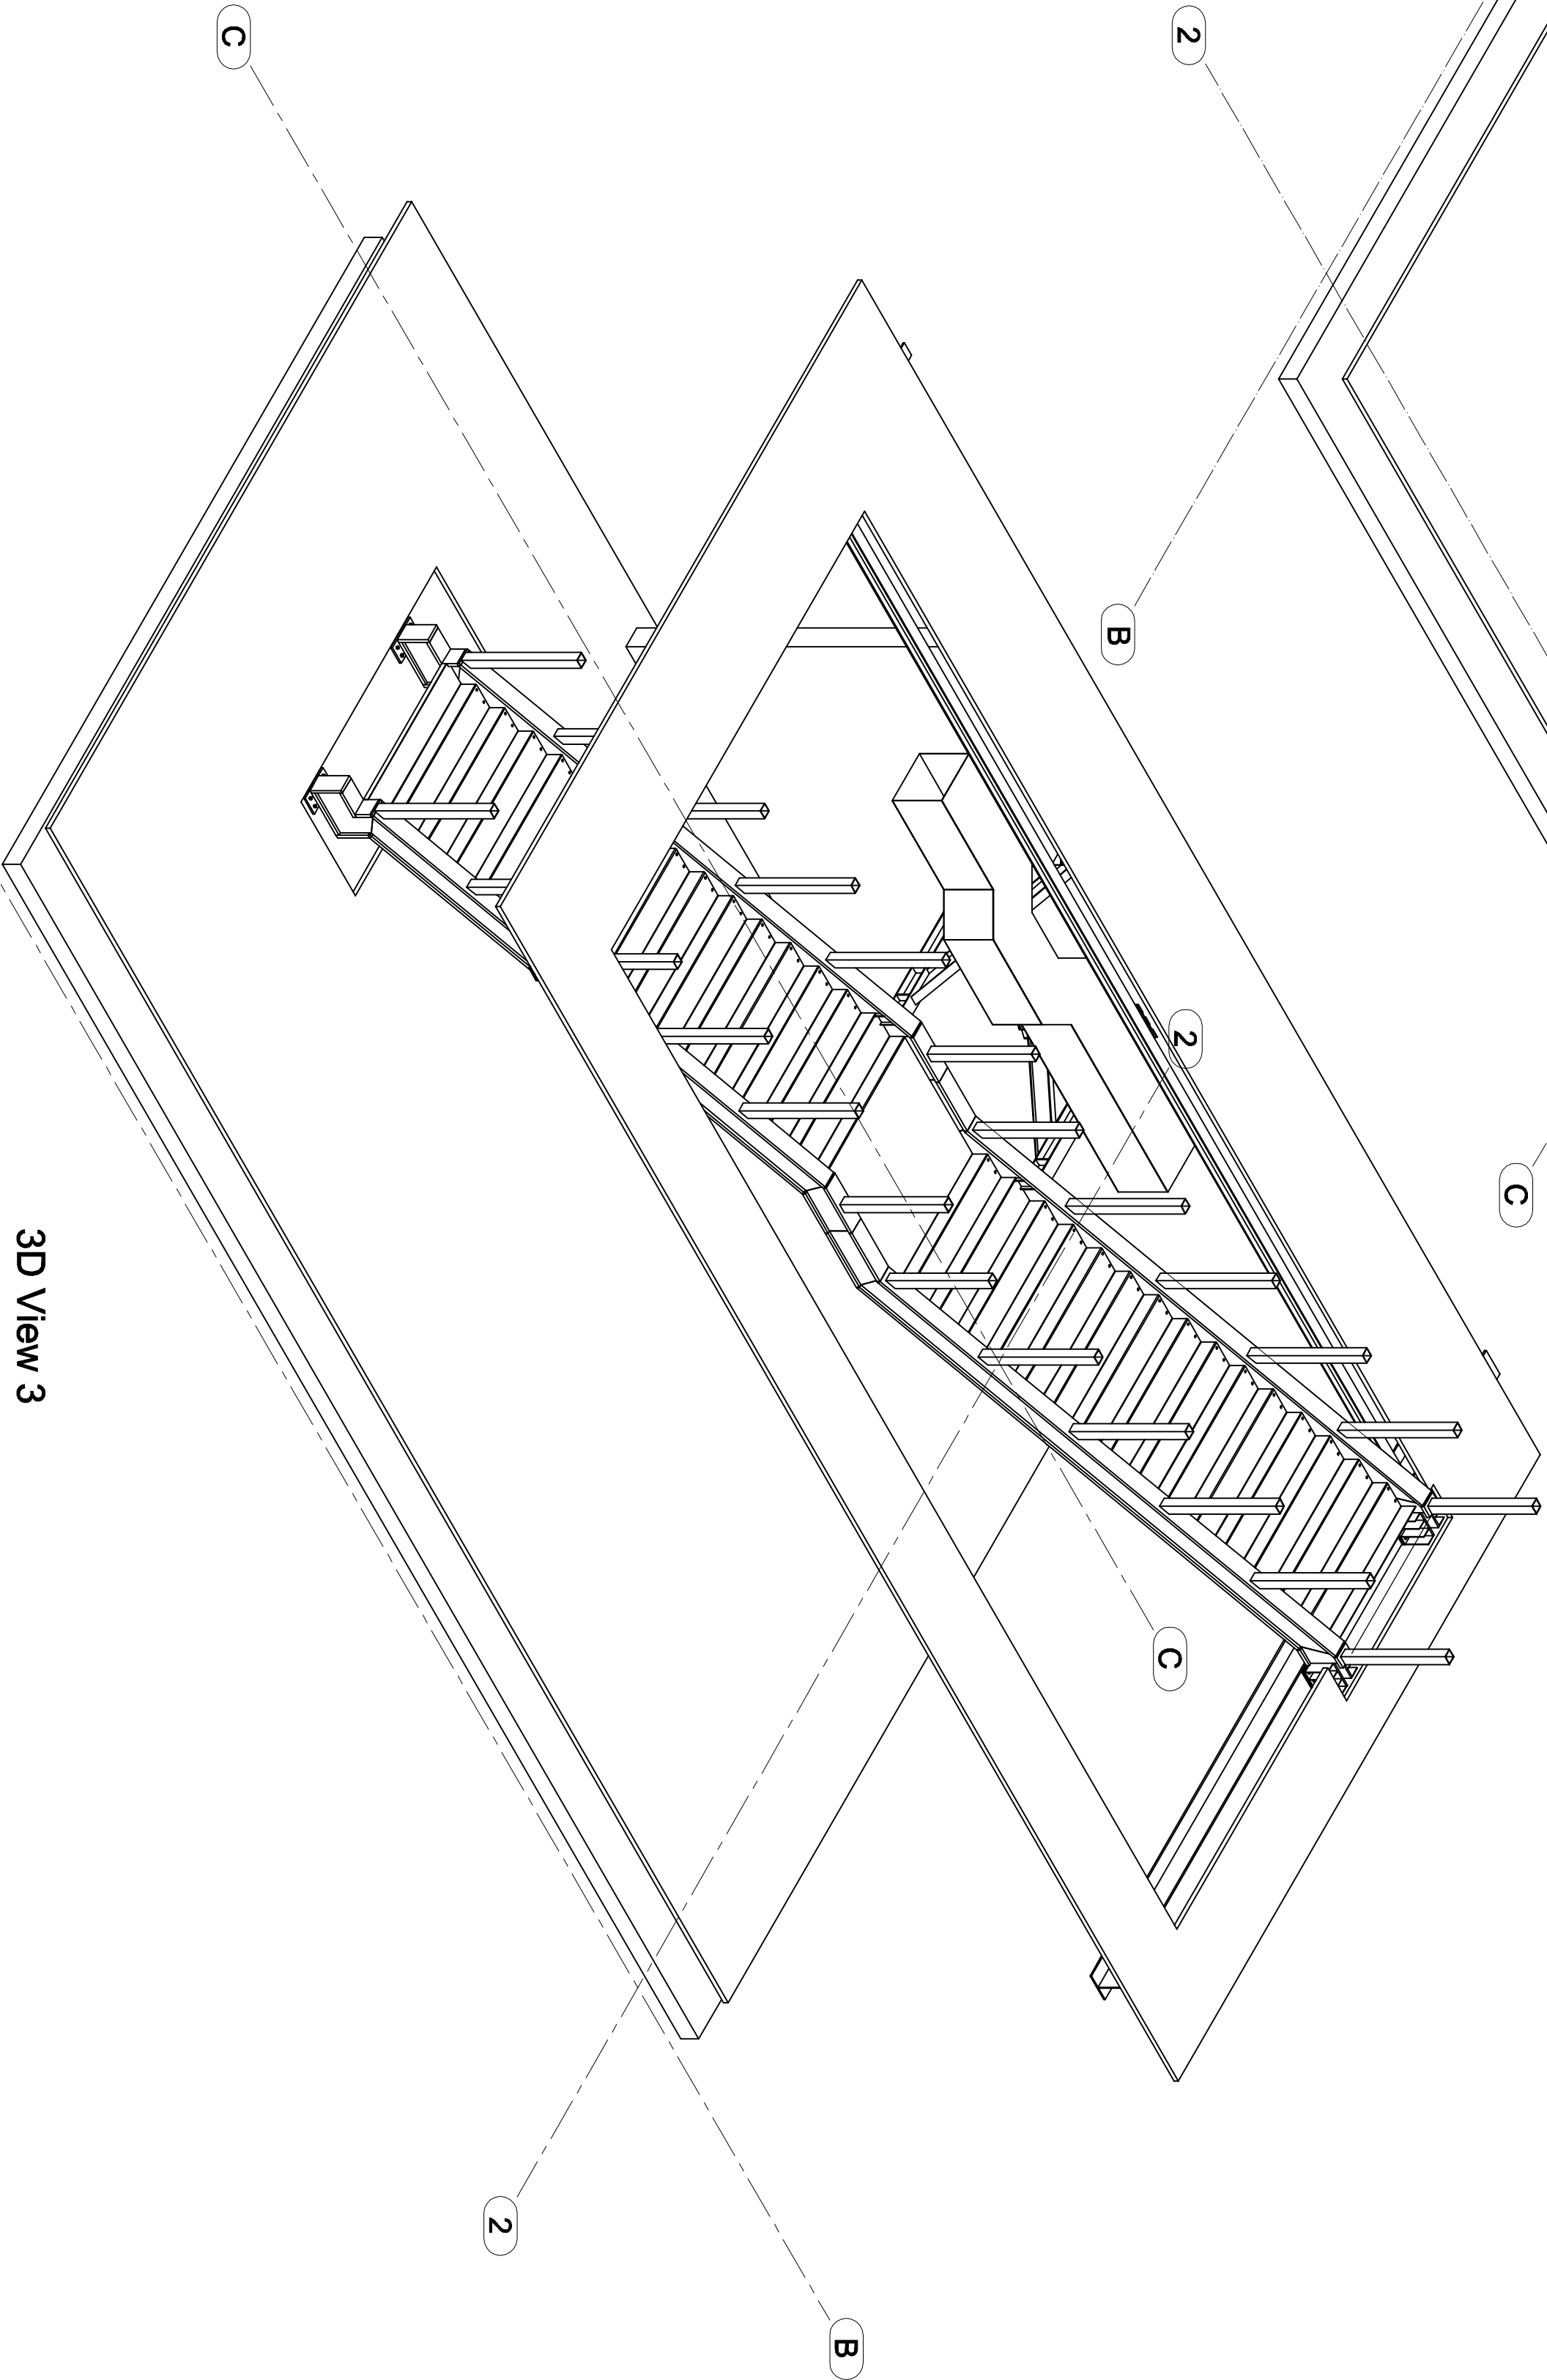


General Notes

1. This drawing must not be scaled.

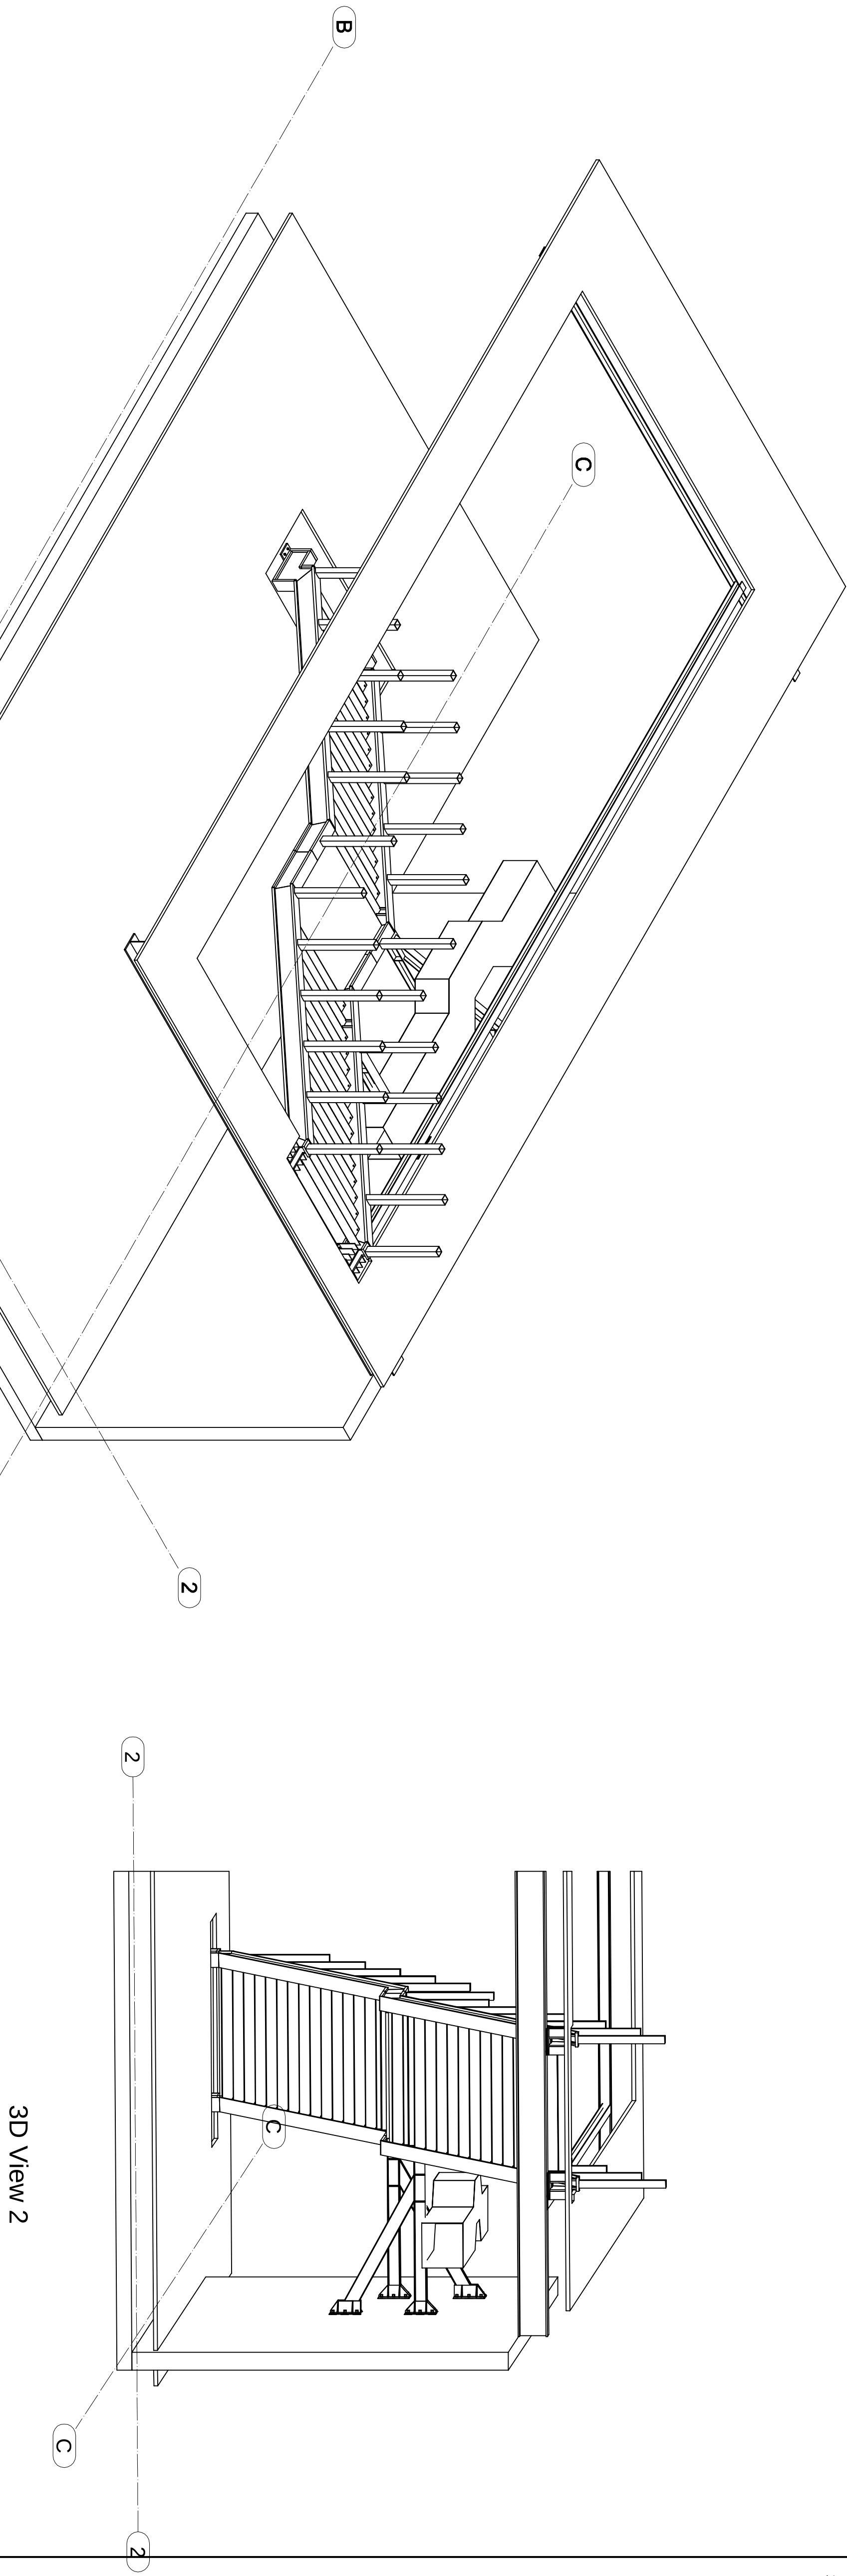

Index		Date	Description	Author
REVISIONS				
D.M.STEELWORK LTD.				
P.O. Box 921, Haydon, W42 8XN, TEL: 0208 423 8887. FAX: 0208 7231380				
CLIENT				
ISG Europe				
PROJECT				
Abercrombie & Fitch				
DRAWING TITLE				
Steel Element of Monumental Stair				
3D View 1, 2, and 3				
DRAWN BY	CHECKED BY	DATE	SCALE	
Hayden Design		31/10/2011	1:50 @ A1	
PROJECT No.	DRAWING No.		REV	
3110		[g] - 100	P1	